



FIGURE 1

LIMONEIRA COMPANY
WASTEWATER TREATMENT & RECYCLED
WATER DISTRIBUTION SYSTEM

REVIEWED AND RELEASED BY LIMONEIRA

DATE: 10/10/12

BY: [Signature]

FOR: [Signature]

1 of 1

14700 S. 100th STREET
 VERNON, CALIF. 90059
 PHONE: 805/344-8979
 FAX: 805/344-8979

LIMONEIRA

10/10/12 10:00 AM 10/10/12

10/10/12 10:00 AM 10/10/12

10/10/12 10:00 AM 10/10/12

10/10/12 10:00 AM 10/10/12

GRAPHIC SCALE: 1"=400'

 No. 5077
 State of California
 CIVIL ENGINEER

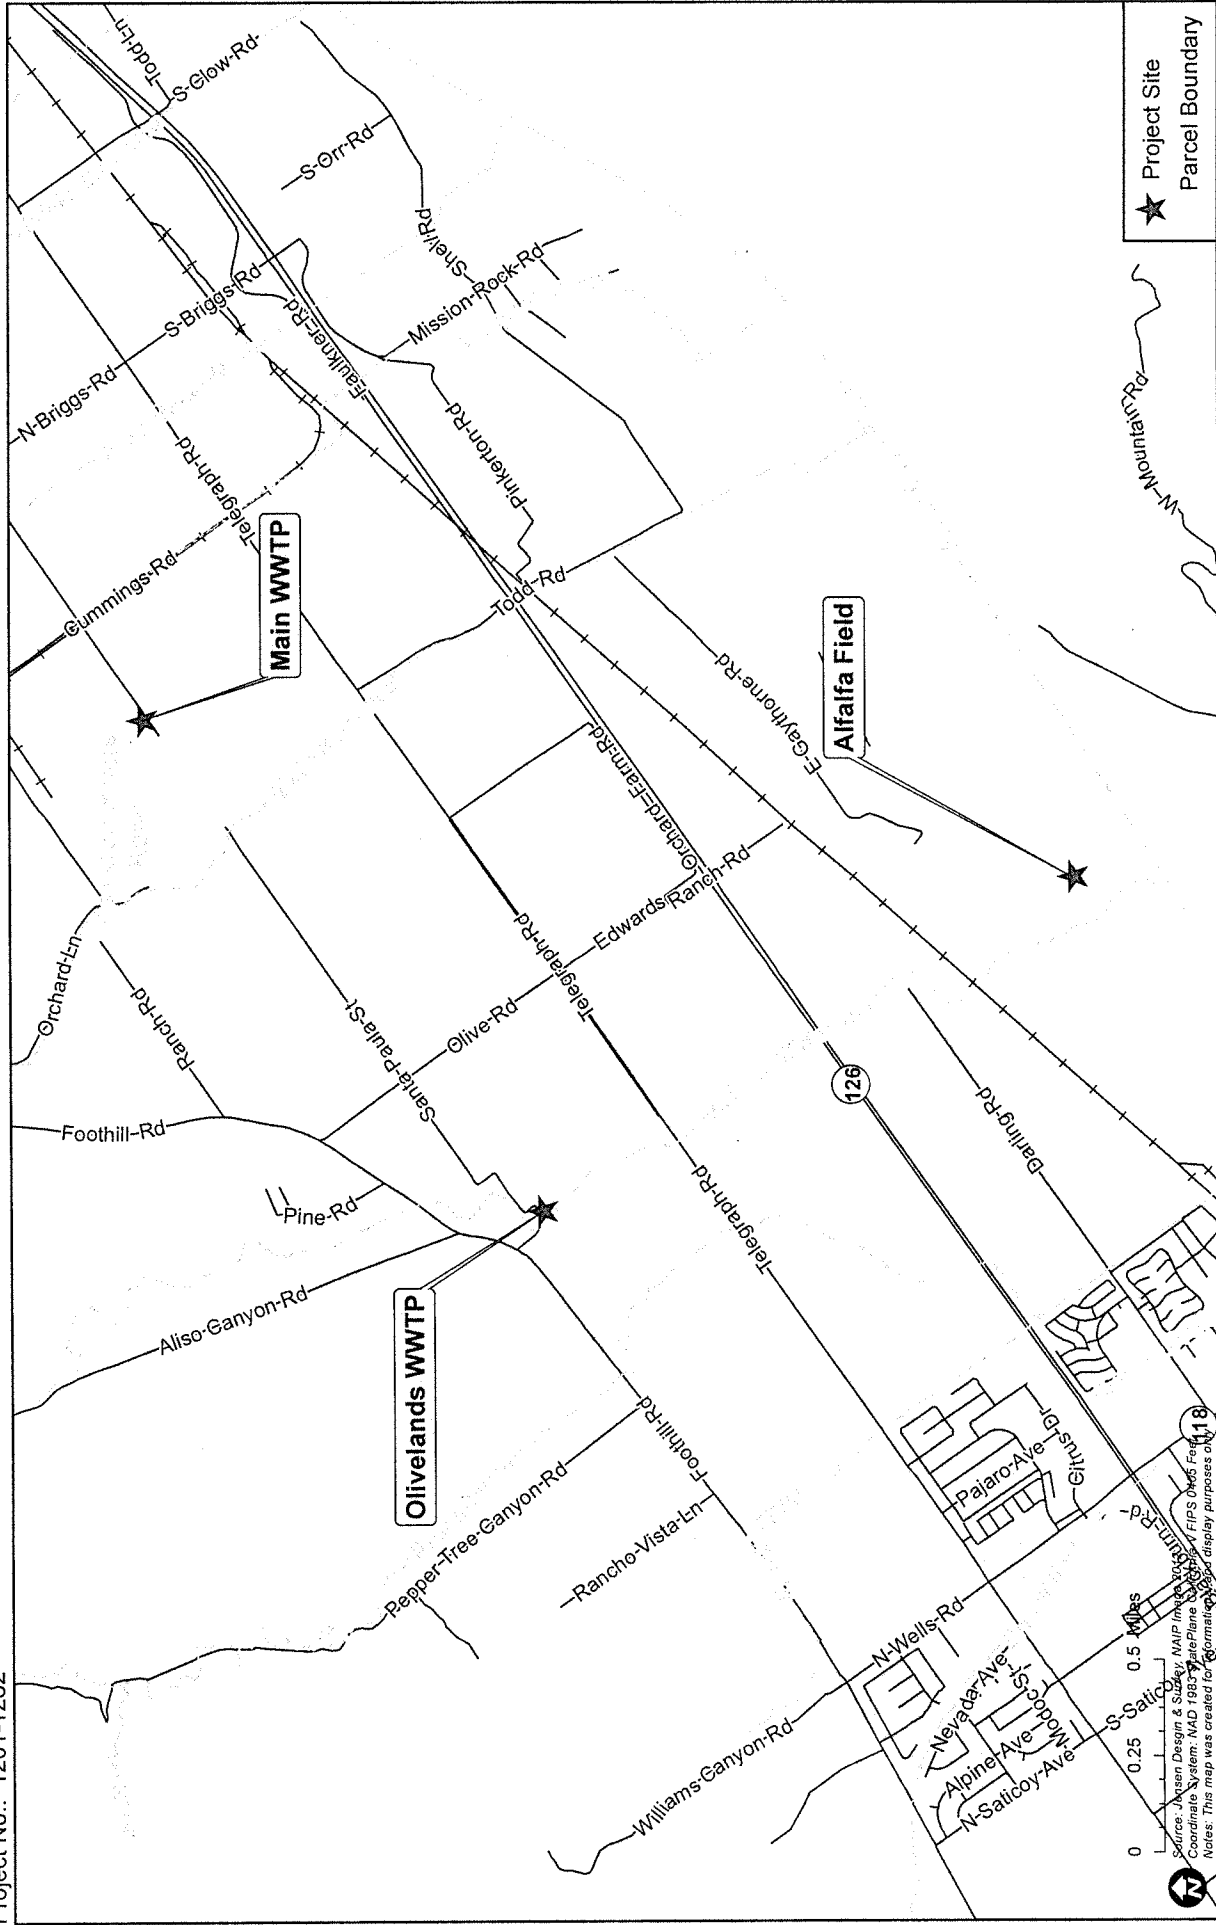


Figure 2. Site Location Map

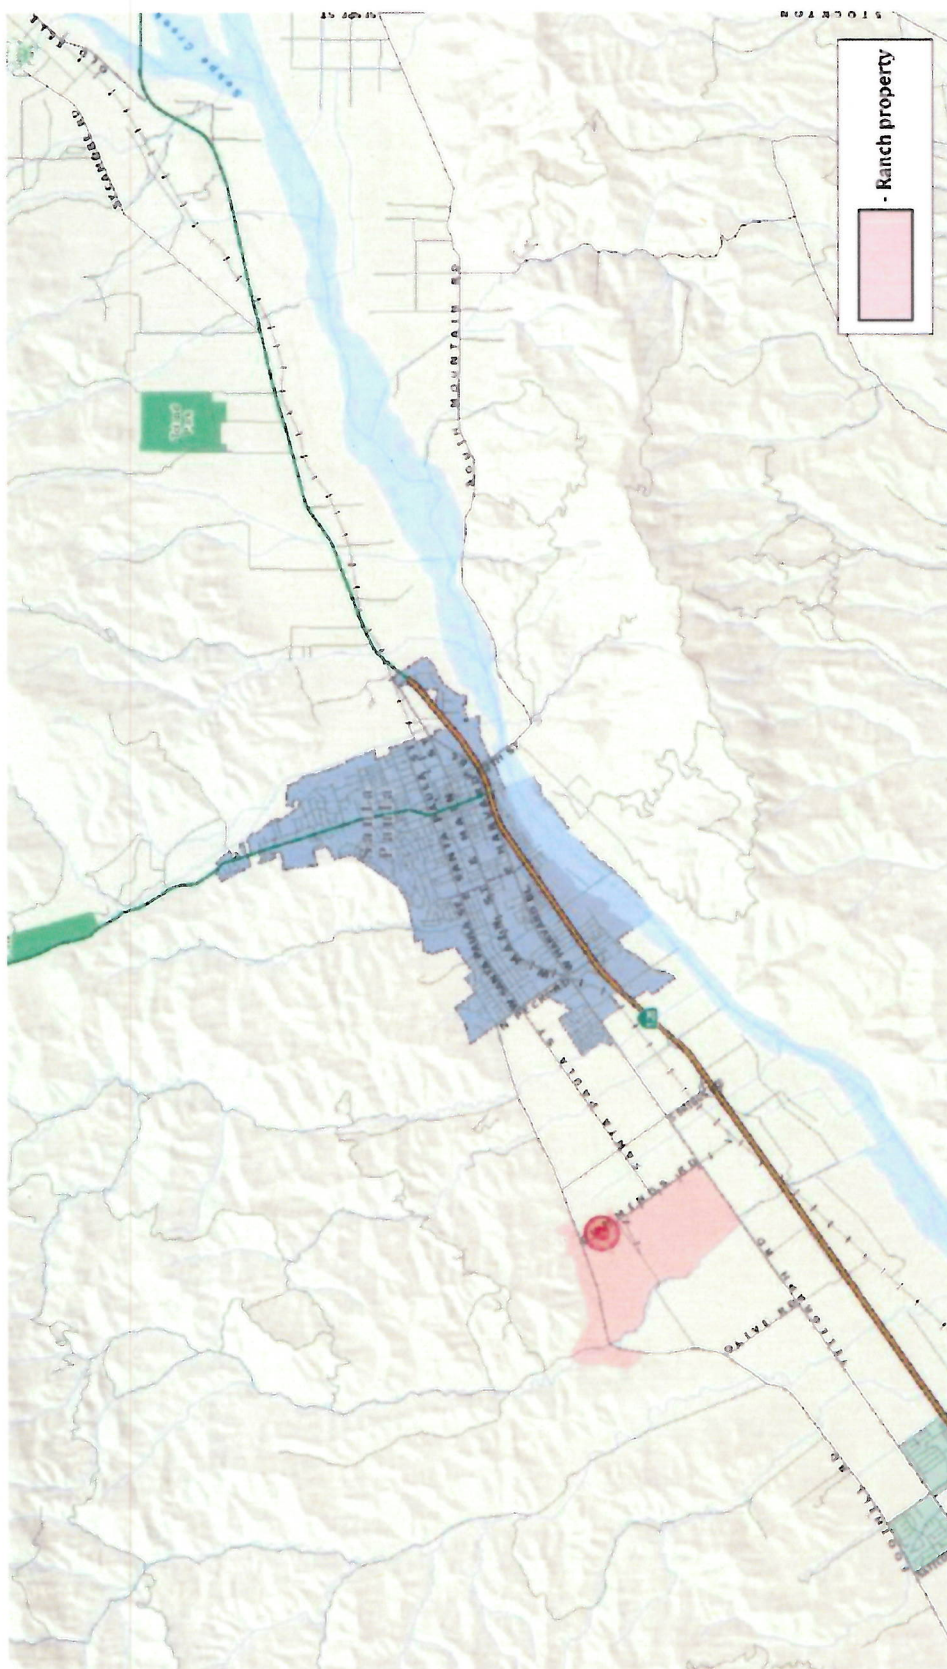


Figure 3. Location of Limoneira Ranch

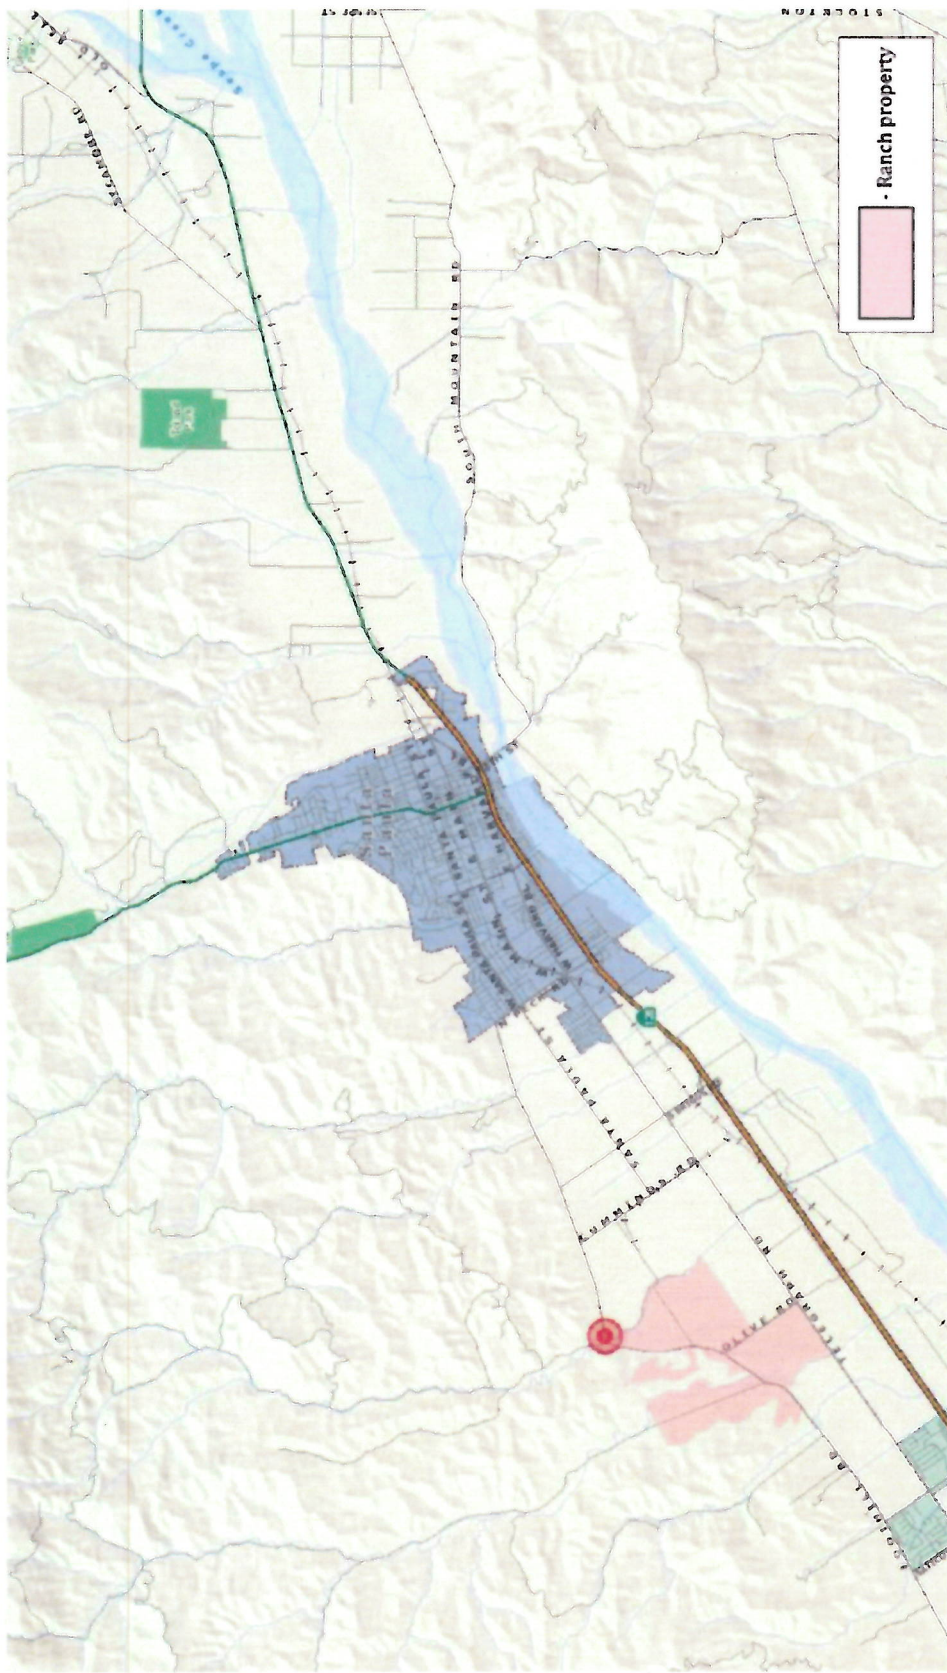


Figure 4. Location of Oliveland Ranch

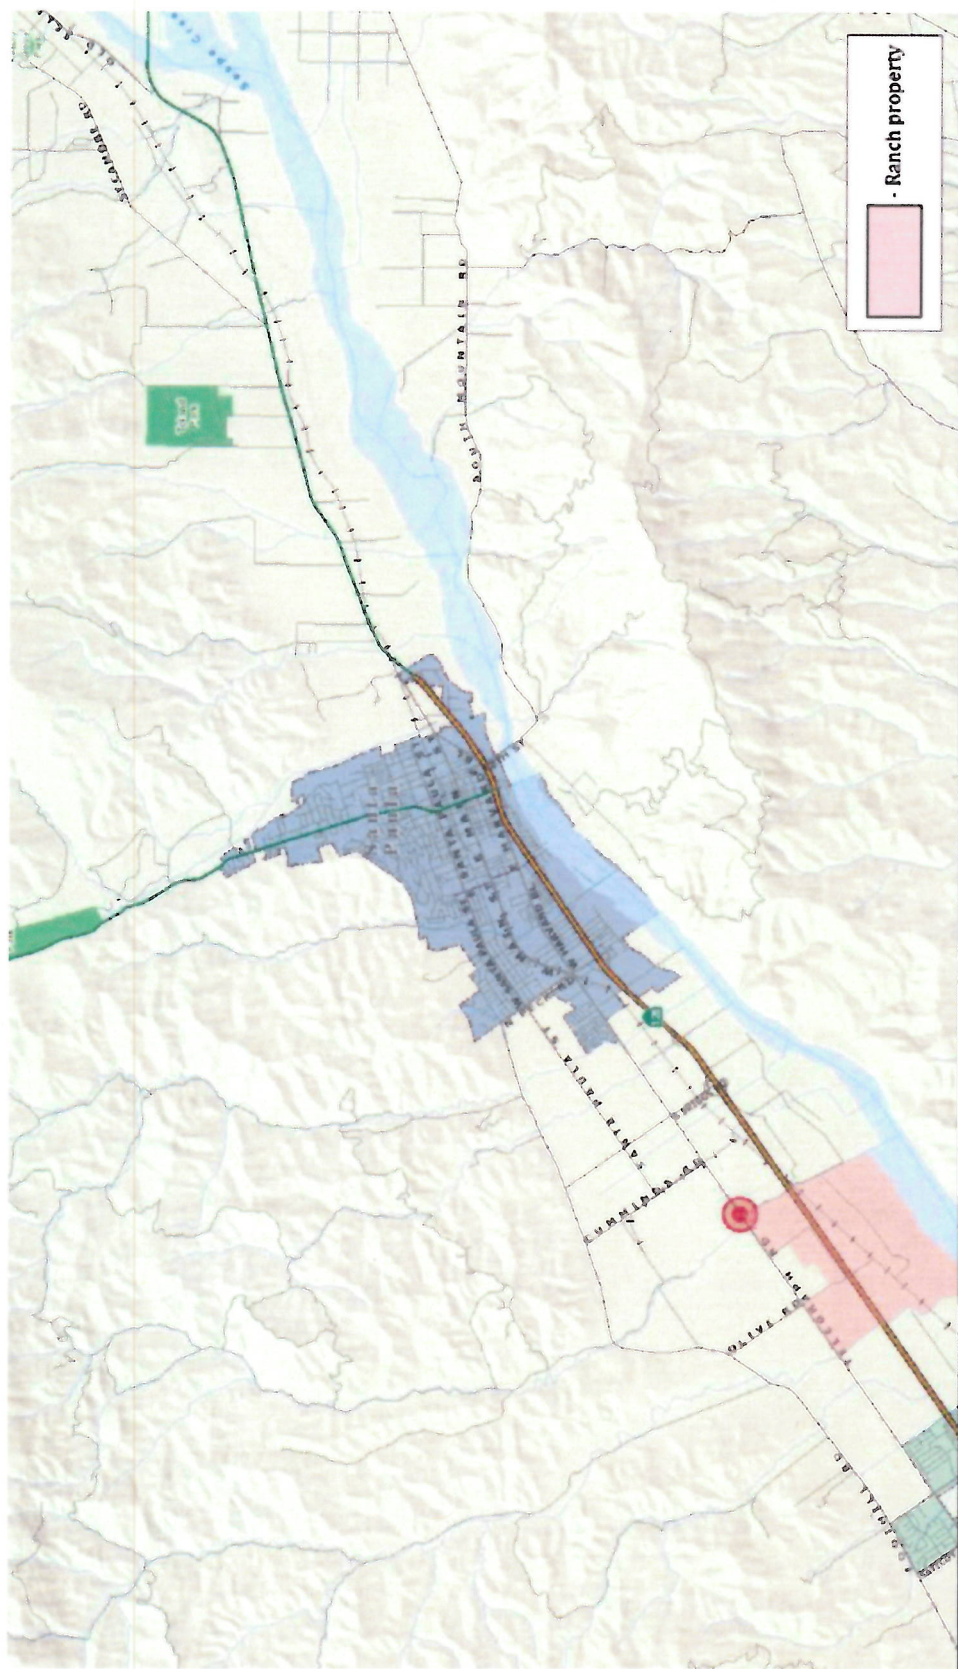


Figure 5. Location of Orchard Farm Ranch



Figure 6. Limoneira WWTP Site Plan and Groundwater Gradient Plan



Figure 7. Oliveland Ranch Wastewater Treatment System

Project No.: 1201-1262

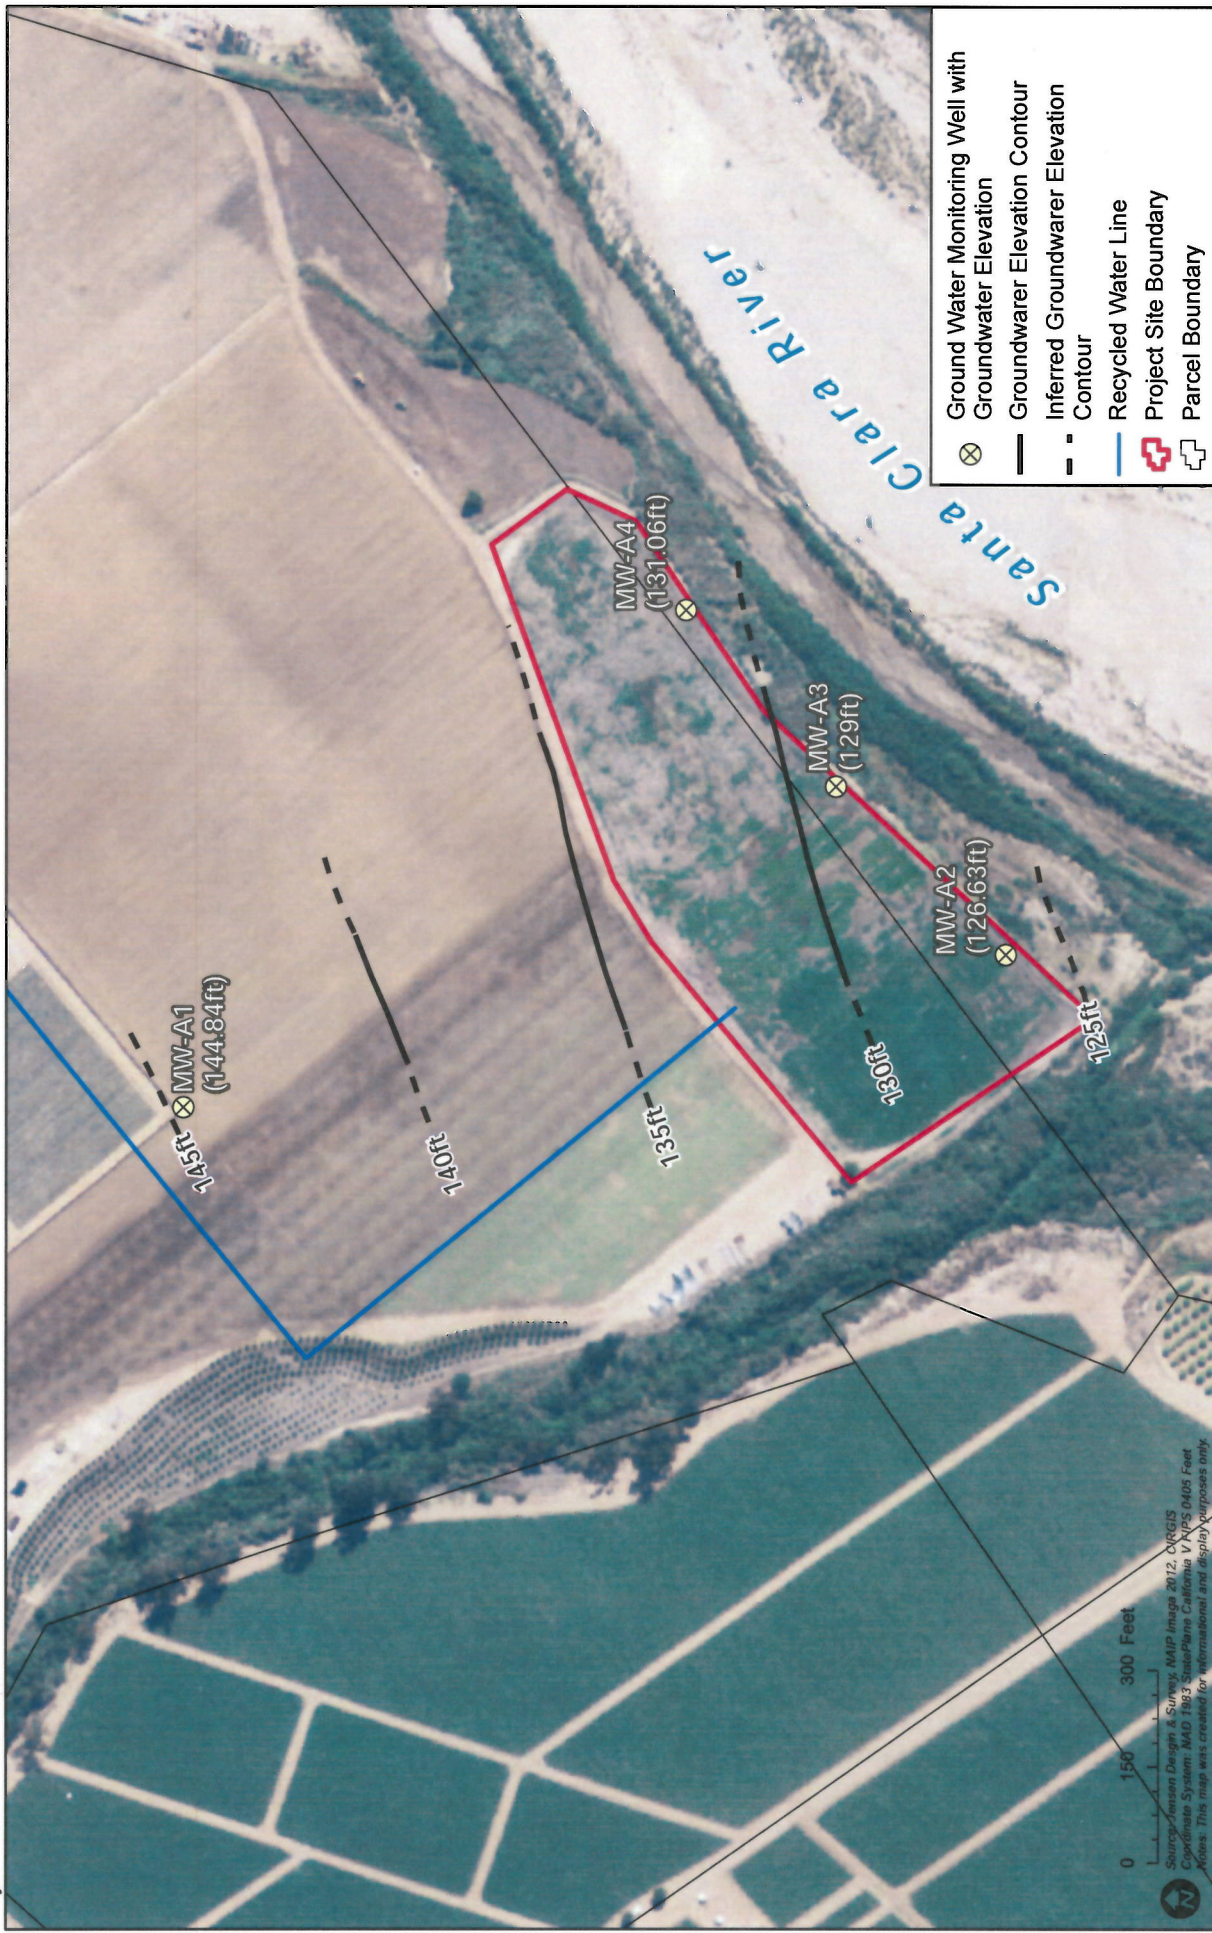


Figure 8. Orchard Farm Ranch Alfalfa Irrigation Fields Site Map and Groundwater Gradient Map

Flow Chart on Limoneira Ponds

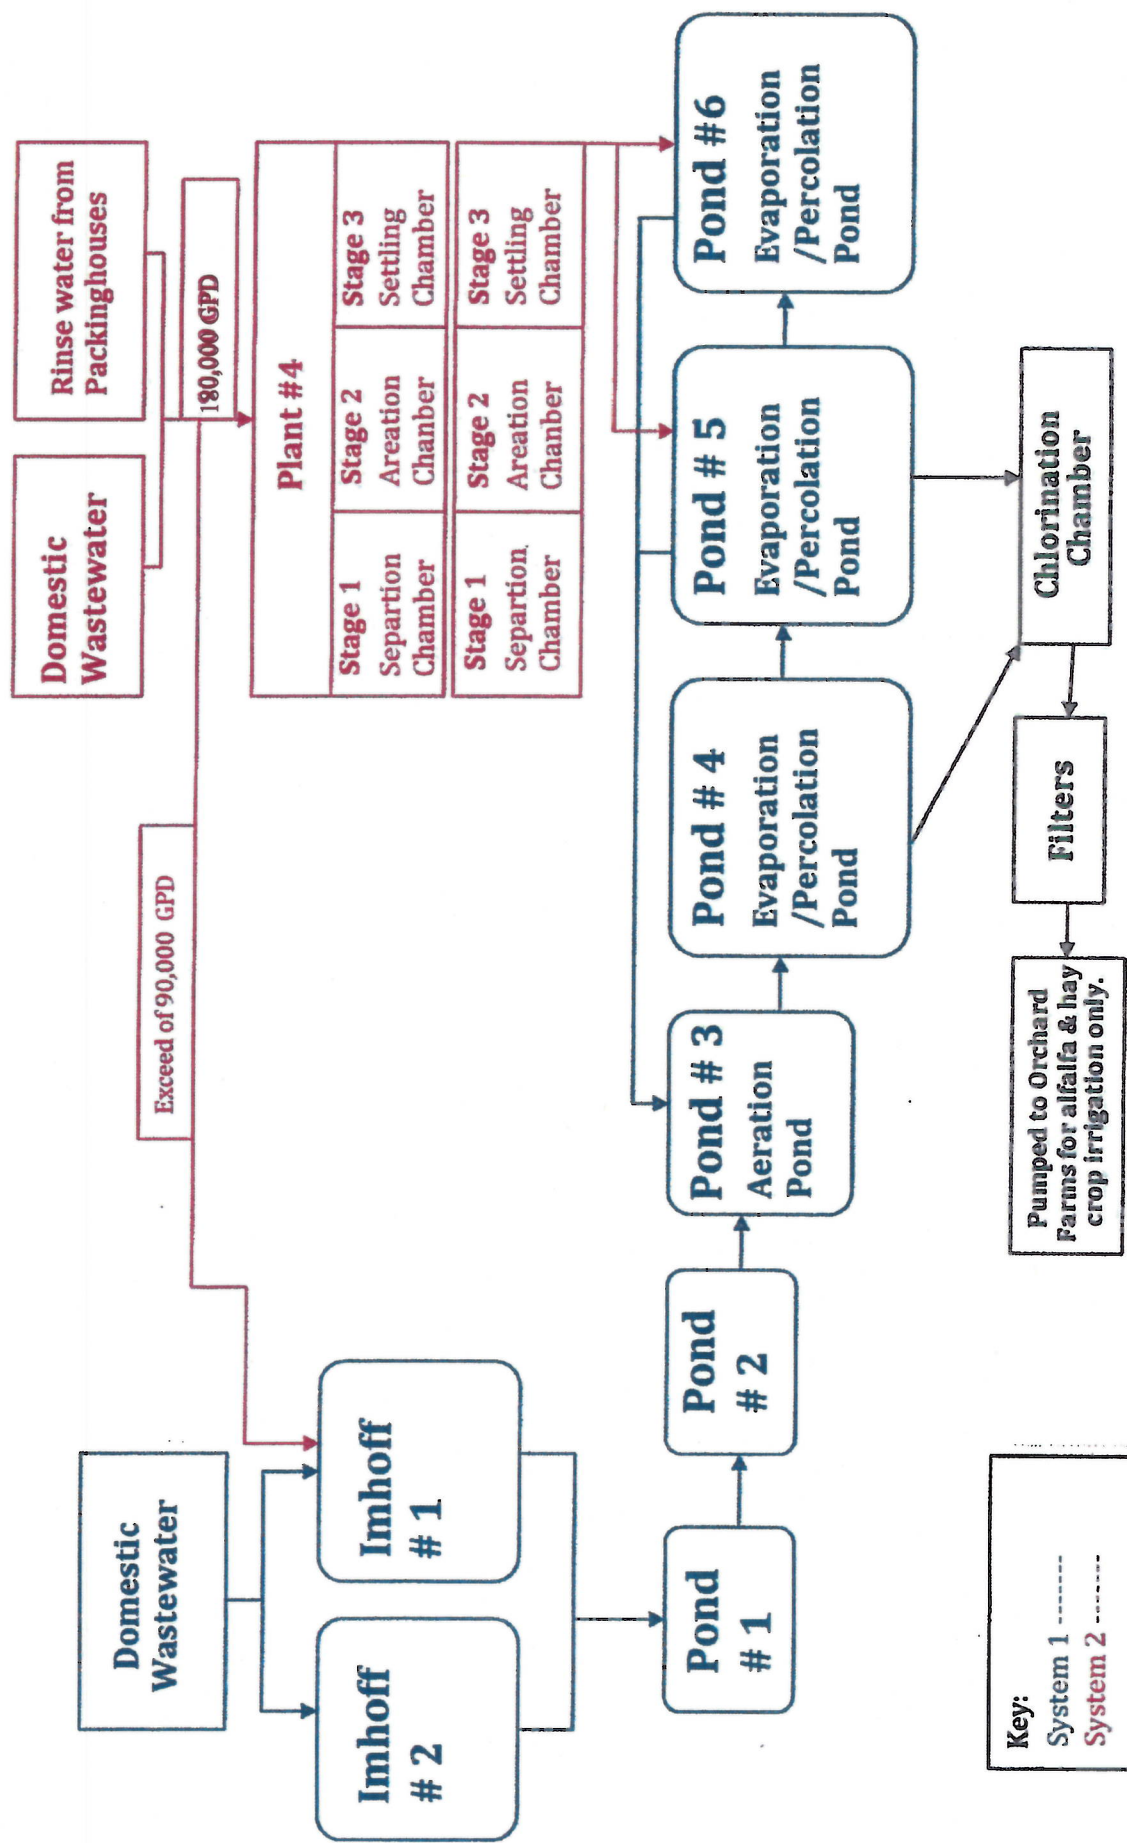


Figure 9. Limoneira Ranch Wastewater Treatment Collection Systems Flow Chart