
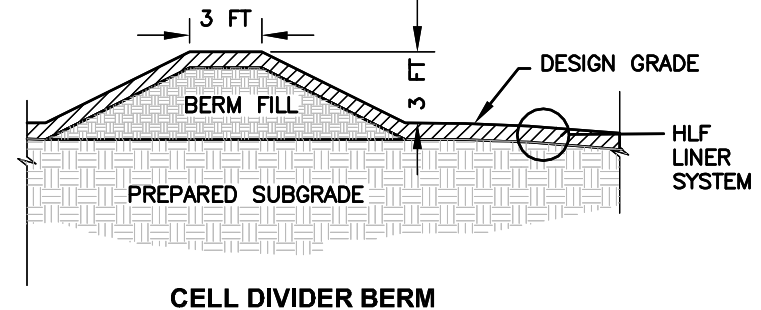


ATTACHMENT H

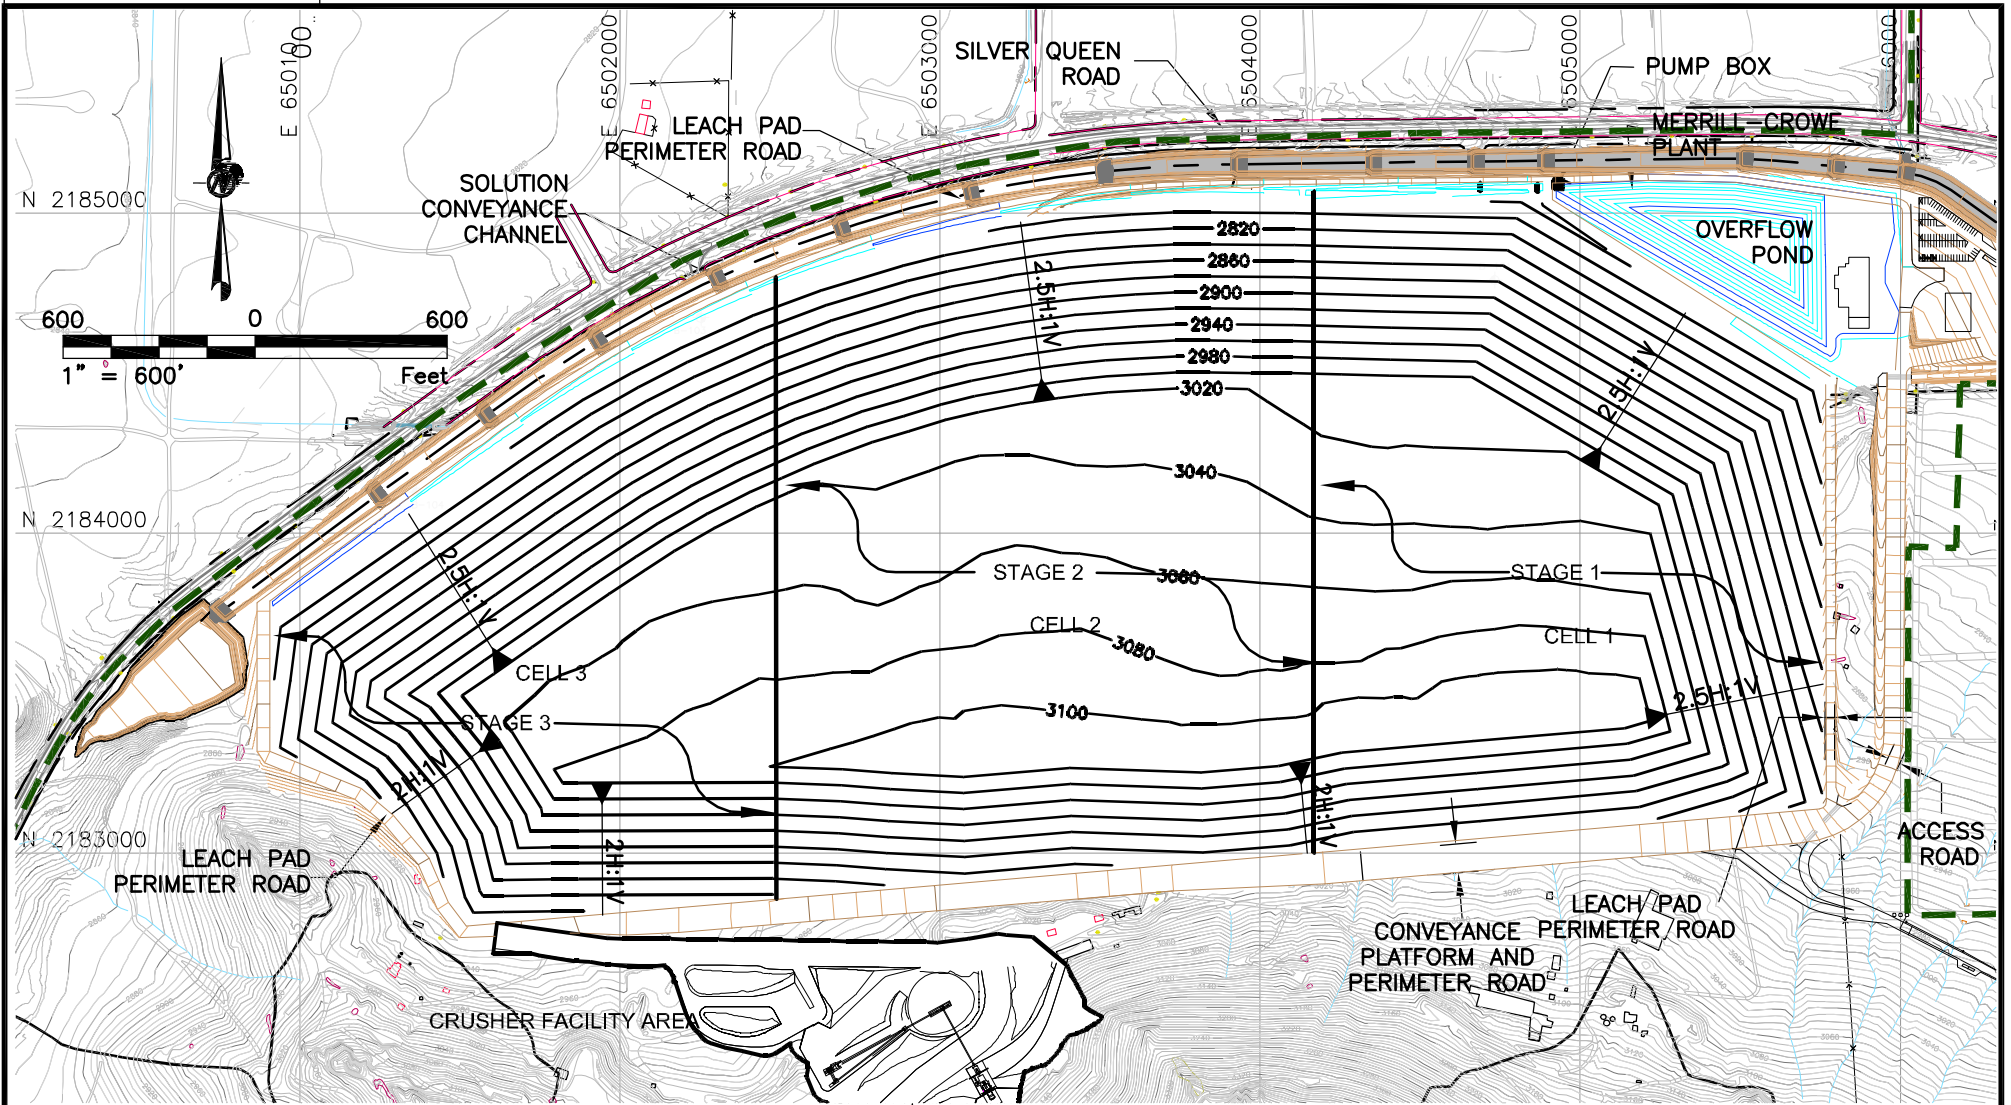

PROJECT	GOLDEN QUEEN MINING CO., INC. SOLEDAD MOUNTAIN PROJECT - WDR MOJAVE, KERN COUNTY, CALIFORNIA			
TITLE	PHASE 1 HEAP LEACH PAD LAYOUT			
	PROJECT No.	043-2299D	FILE NAME	0432299L008
	DESIGN	AKW 03/10	SCALE	AS SHOWN REV. B
	CADD	AKW 03/10	ATTACHMENT H	
	CHECK	ADM 03/10		
REVIEW	REK 03/10			