


MBK
ENGINEERS
 2450 Alhambra Boulevard, 2nd Floor
 Sacramento, California 95817
 Phone: (916) 456-4400 • Fax: (916) 456-0253

South Sutter Water District

Attachment to the Environmental Information Form

SCALE:	875x
JOB NUMBER:	5023
DRAWN BY:	MB
DATE:	April 2019
<small>Bar Length in Original Drawing Equals One Inch. Adjust Scale Accordingly.</small>	

Figure 1

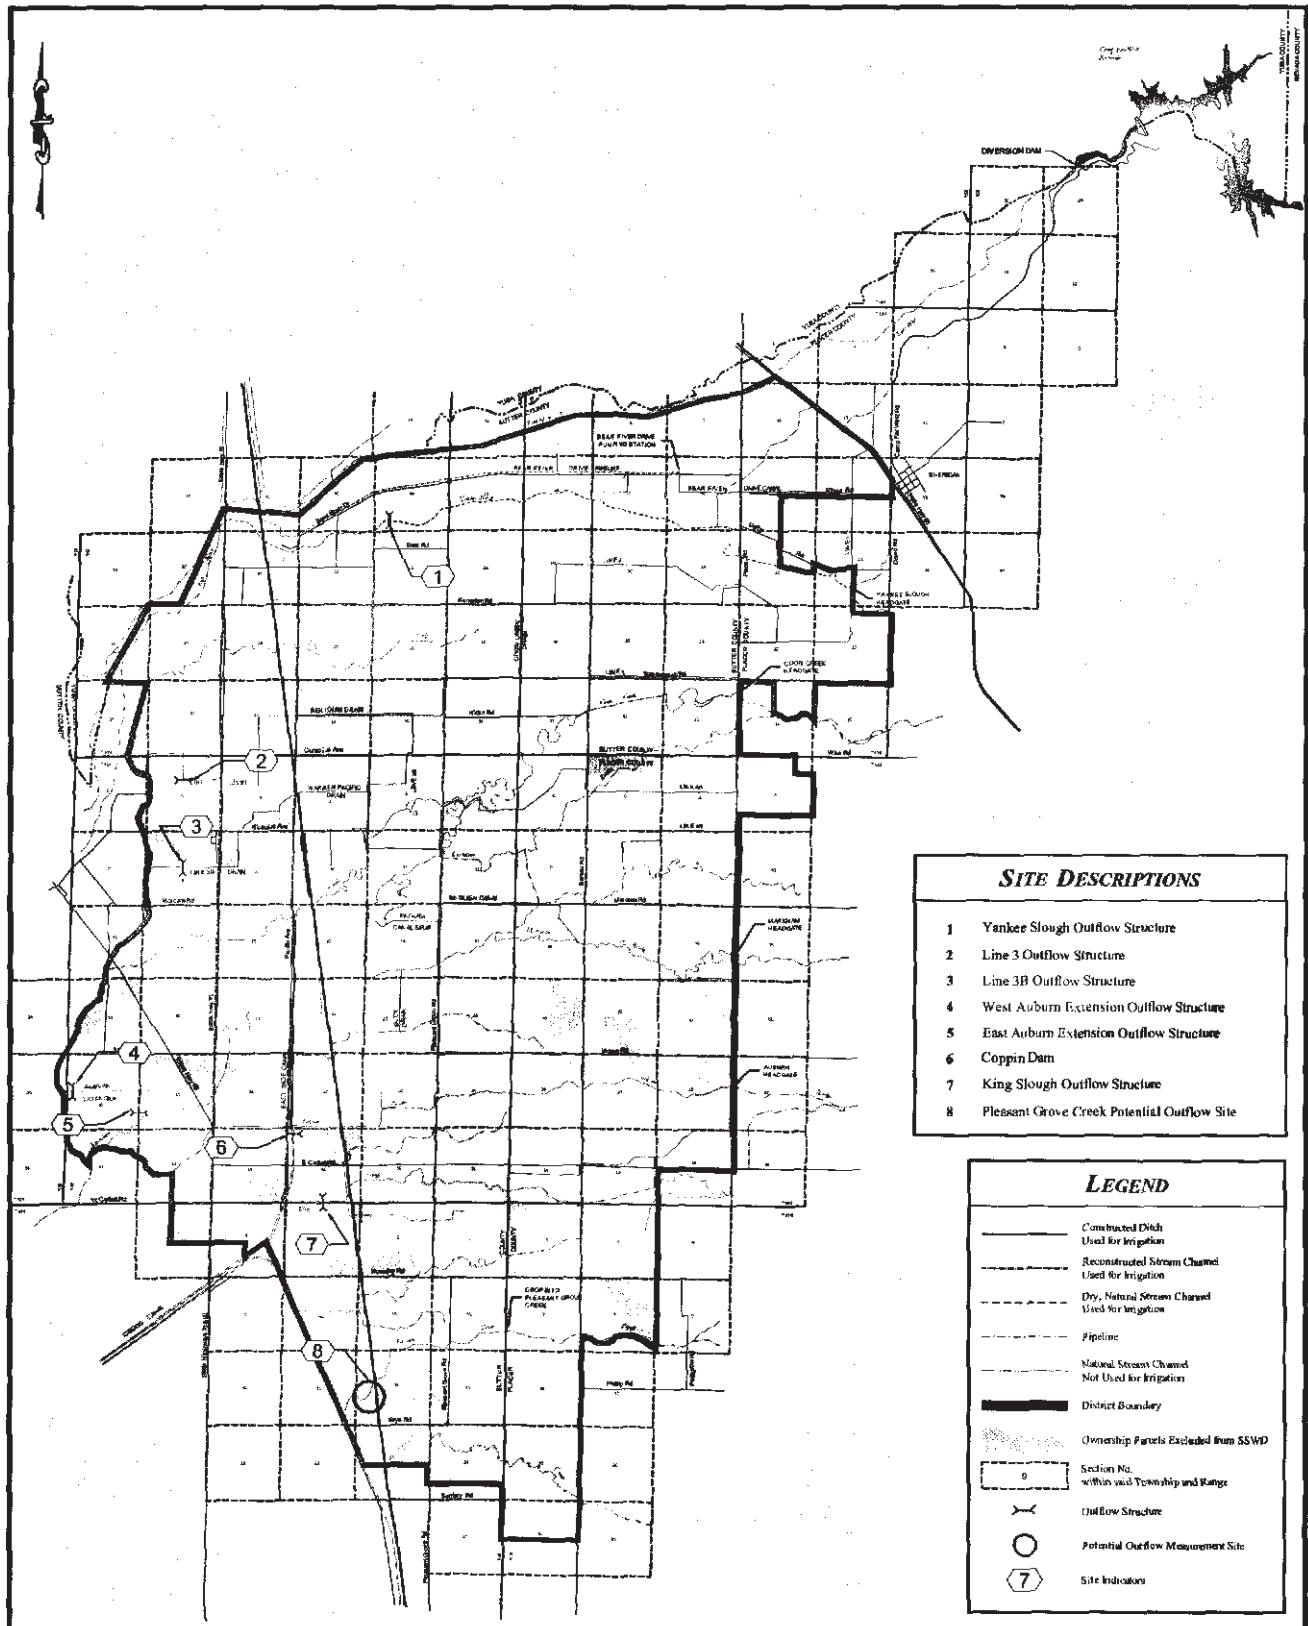

SITE DESCRIPTIONS	
1	Yankee Slough Outflow Structure
2	Line 3 Outflow Structure
3	Line 3B Outflow Structure
4	West Auburn Extension Outflow Structure
5	East Auburn Extension Outflow Structure
6	Coppin Dam
7	King Slough Outflow Structure
8	Pleasant Grove Creek Potential Outflow Site

LEGEND	
	Constructed Ditch Used for Irrigation
	Reconstructed Stream Channel Used for Irrigation
	Dry, Natural Stream Channel Used for Irrigation
	Pipeline
	Natural Stream Channel Not Used for Irrigation
	District Boundary
	Ownership Parcels Excluded from SSWD
	Section No. within said Township and Range
	Outflow Structure
	Potential Outflow Measurement Site
	Site Indicators

MBK ENGINEERS
 2450 Alhambra Boulevard, 2nd Floor
 Sacramento, California 95817
 Phone: (916) 456-4400 • Fax: (916) 456-0253

South Sutter Water District

Attachment to the Environmental Information Form

SCALE: 1" = 400'
 JOB NUMBER: SH
 DRAWN BY: MB
 DATE: April 2009

Bar Length On Original Drawing Equals One Inch. Adjust Scale Accordingly.

Figure 4