



G:\GRAPHICS\PROJECTS\26465_SKYWORKS_NEWBURY_PARK\RPT-M123\26465-010-0002-FACILITY-MAP-WITH-PIPING.DWG

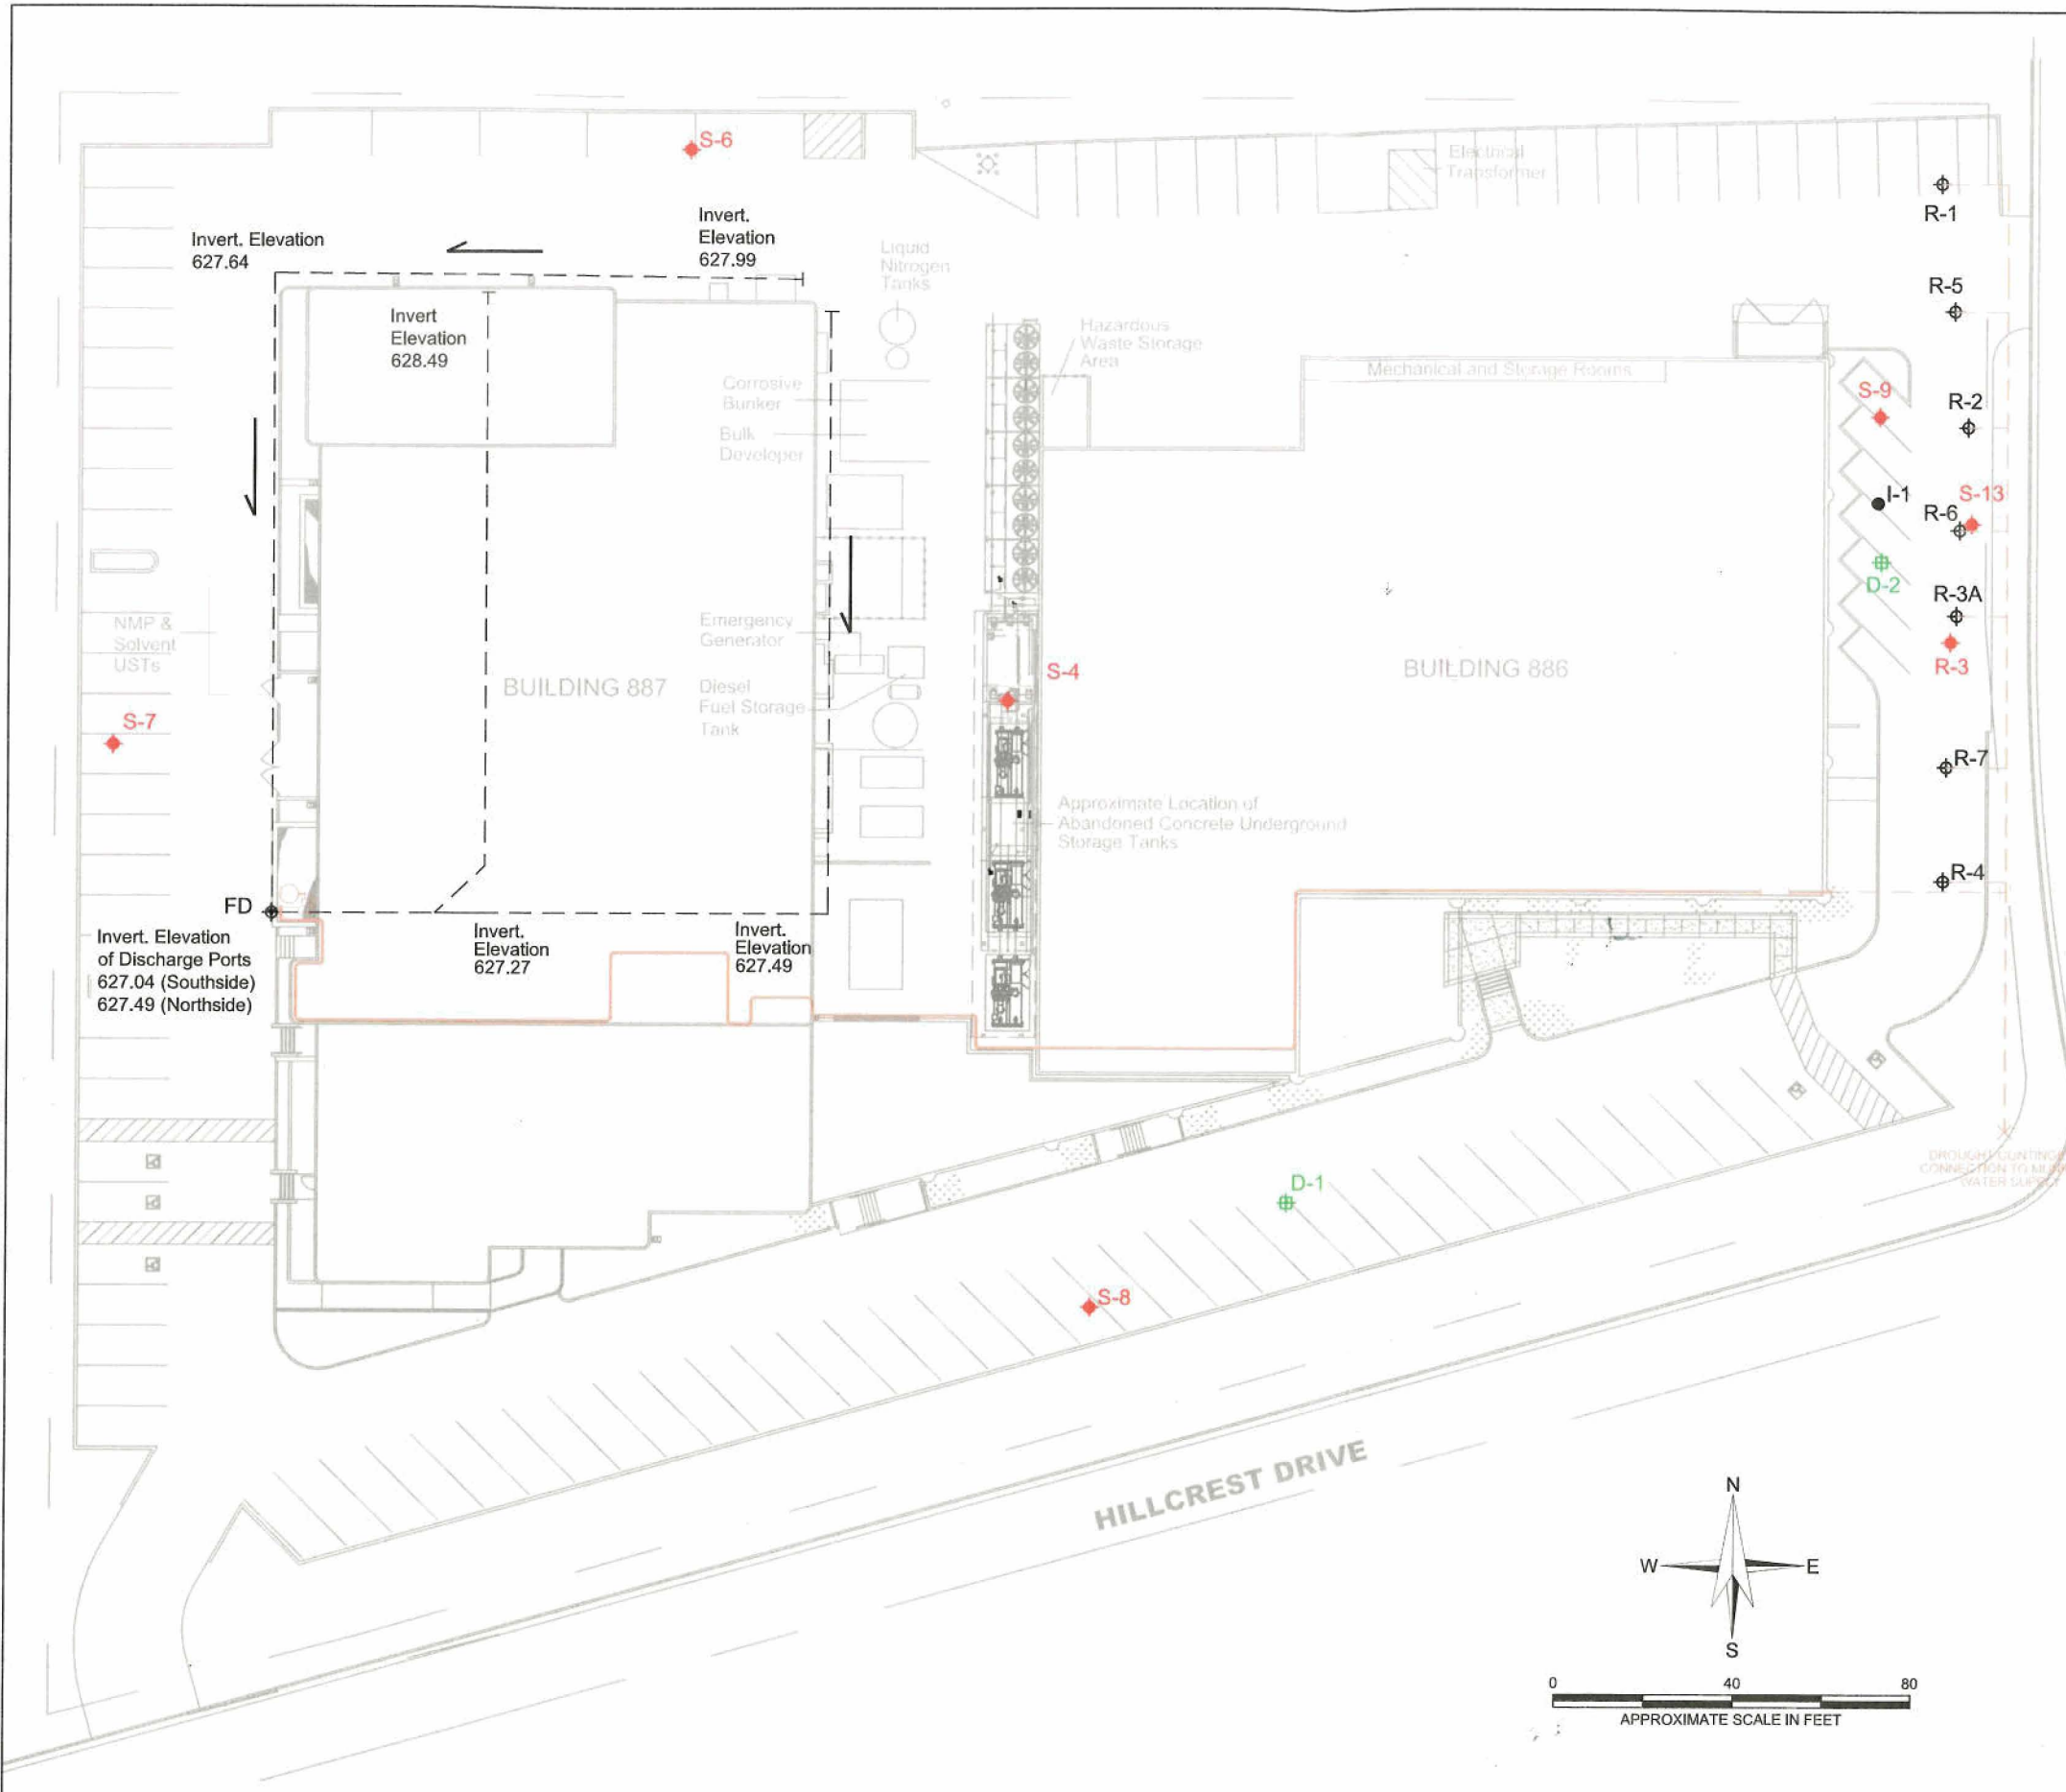

MITCHELL ROAD

- LEGEND**
- ◆ S-8 SHALLOW ZONE MONITOR WELL
 - I-1 INTERMEDIATE ZONE MONITOR WELL
 - # D-2 LOWER ZONE MONITOR WELL
 - ◆ R-3A RECHARGE WELL
 - ◆ FD FRENCH DRAIN SUMP
 - FRENCH DRAIN PVC LATERAL LINES
 - ← FRENCH DRAIN PVC LATERAL LINES
 - ABOVE GROUND PIPING
 - - - BELOW GROUND PIPING

- NOTE:**
1. ALL WELL AND PIPE LOCATIONS ARE APPROXIMATE.
 2. THIS FIGURE CONTAINS COLORIZED FEATURES AND THEREFORE MAY NOT BE ACCURATELY REPRESENTED IN A REPRODUCED BLACK AND WHITE COPY.

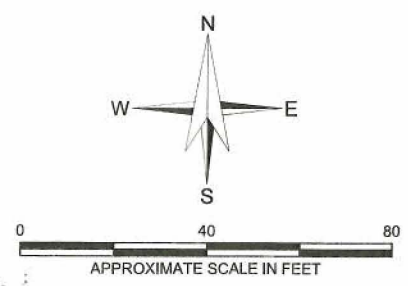

HALEY & ALDRICH SKYWORKS SOLUTIONS, INC.
NEWBURY PARK, CALIFORNIA

FACILITY MAP WITH FRENCH DRAIN SYSTEM AND PIPING TO RECHARGE WELLS
WDR GENERAL ORDER RA-2007-0019

SCALE: AS SHOWN
JANUARY 2011

FIGURE 2