


Appendix E

Location Map

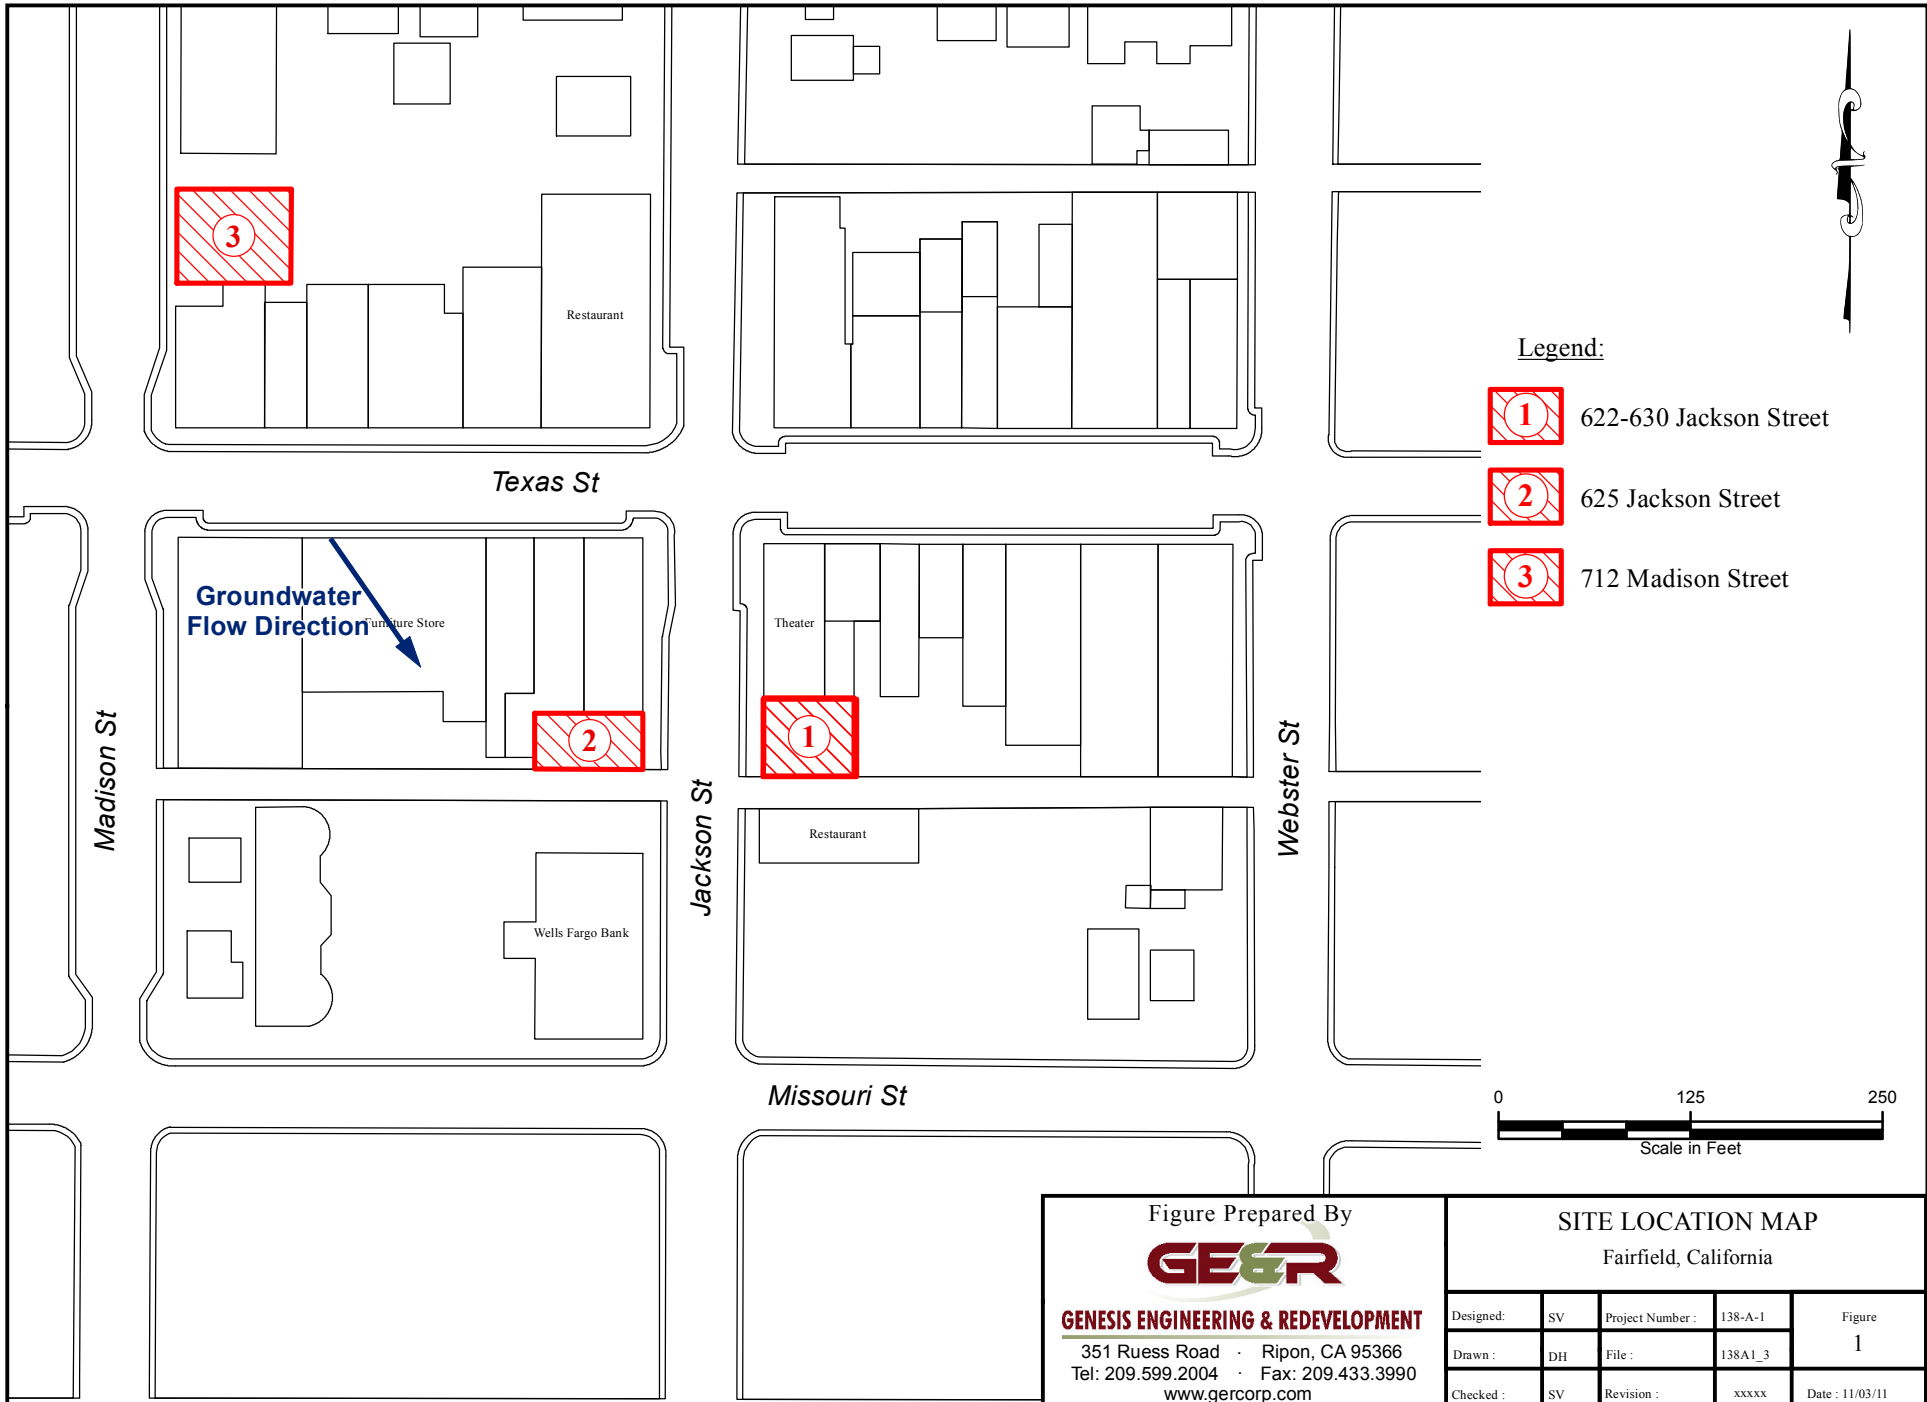

Legend:




-  622-630 Jackson Street
-  625 Jackson Street
-  712 Madison Street



Figure Prepared By



GENESIS ENGINEERING & REDEVELOPMENT
 351 Ruess Road · Ripon, CA 95366
 Tel: 209.599.2004 · Fax: 209.433.3990
 www.gercorp.com

SITE LOCATION MAP
Fairfield, California

Designed:	SV	Project Number:	138-A-1	Figure 1
Drawn:	DH	File:	138A1_3	
Checked:	SV	Revision:	xxxxx	Date: 11/03/11