




C:\Documents and Settings\Steve\My Documents\SAWD\Governadora\Site Plan.dwg 11/05/2013 15:38

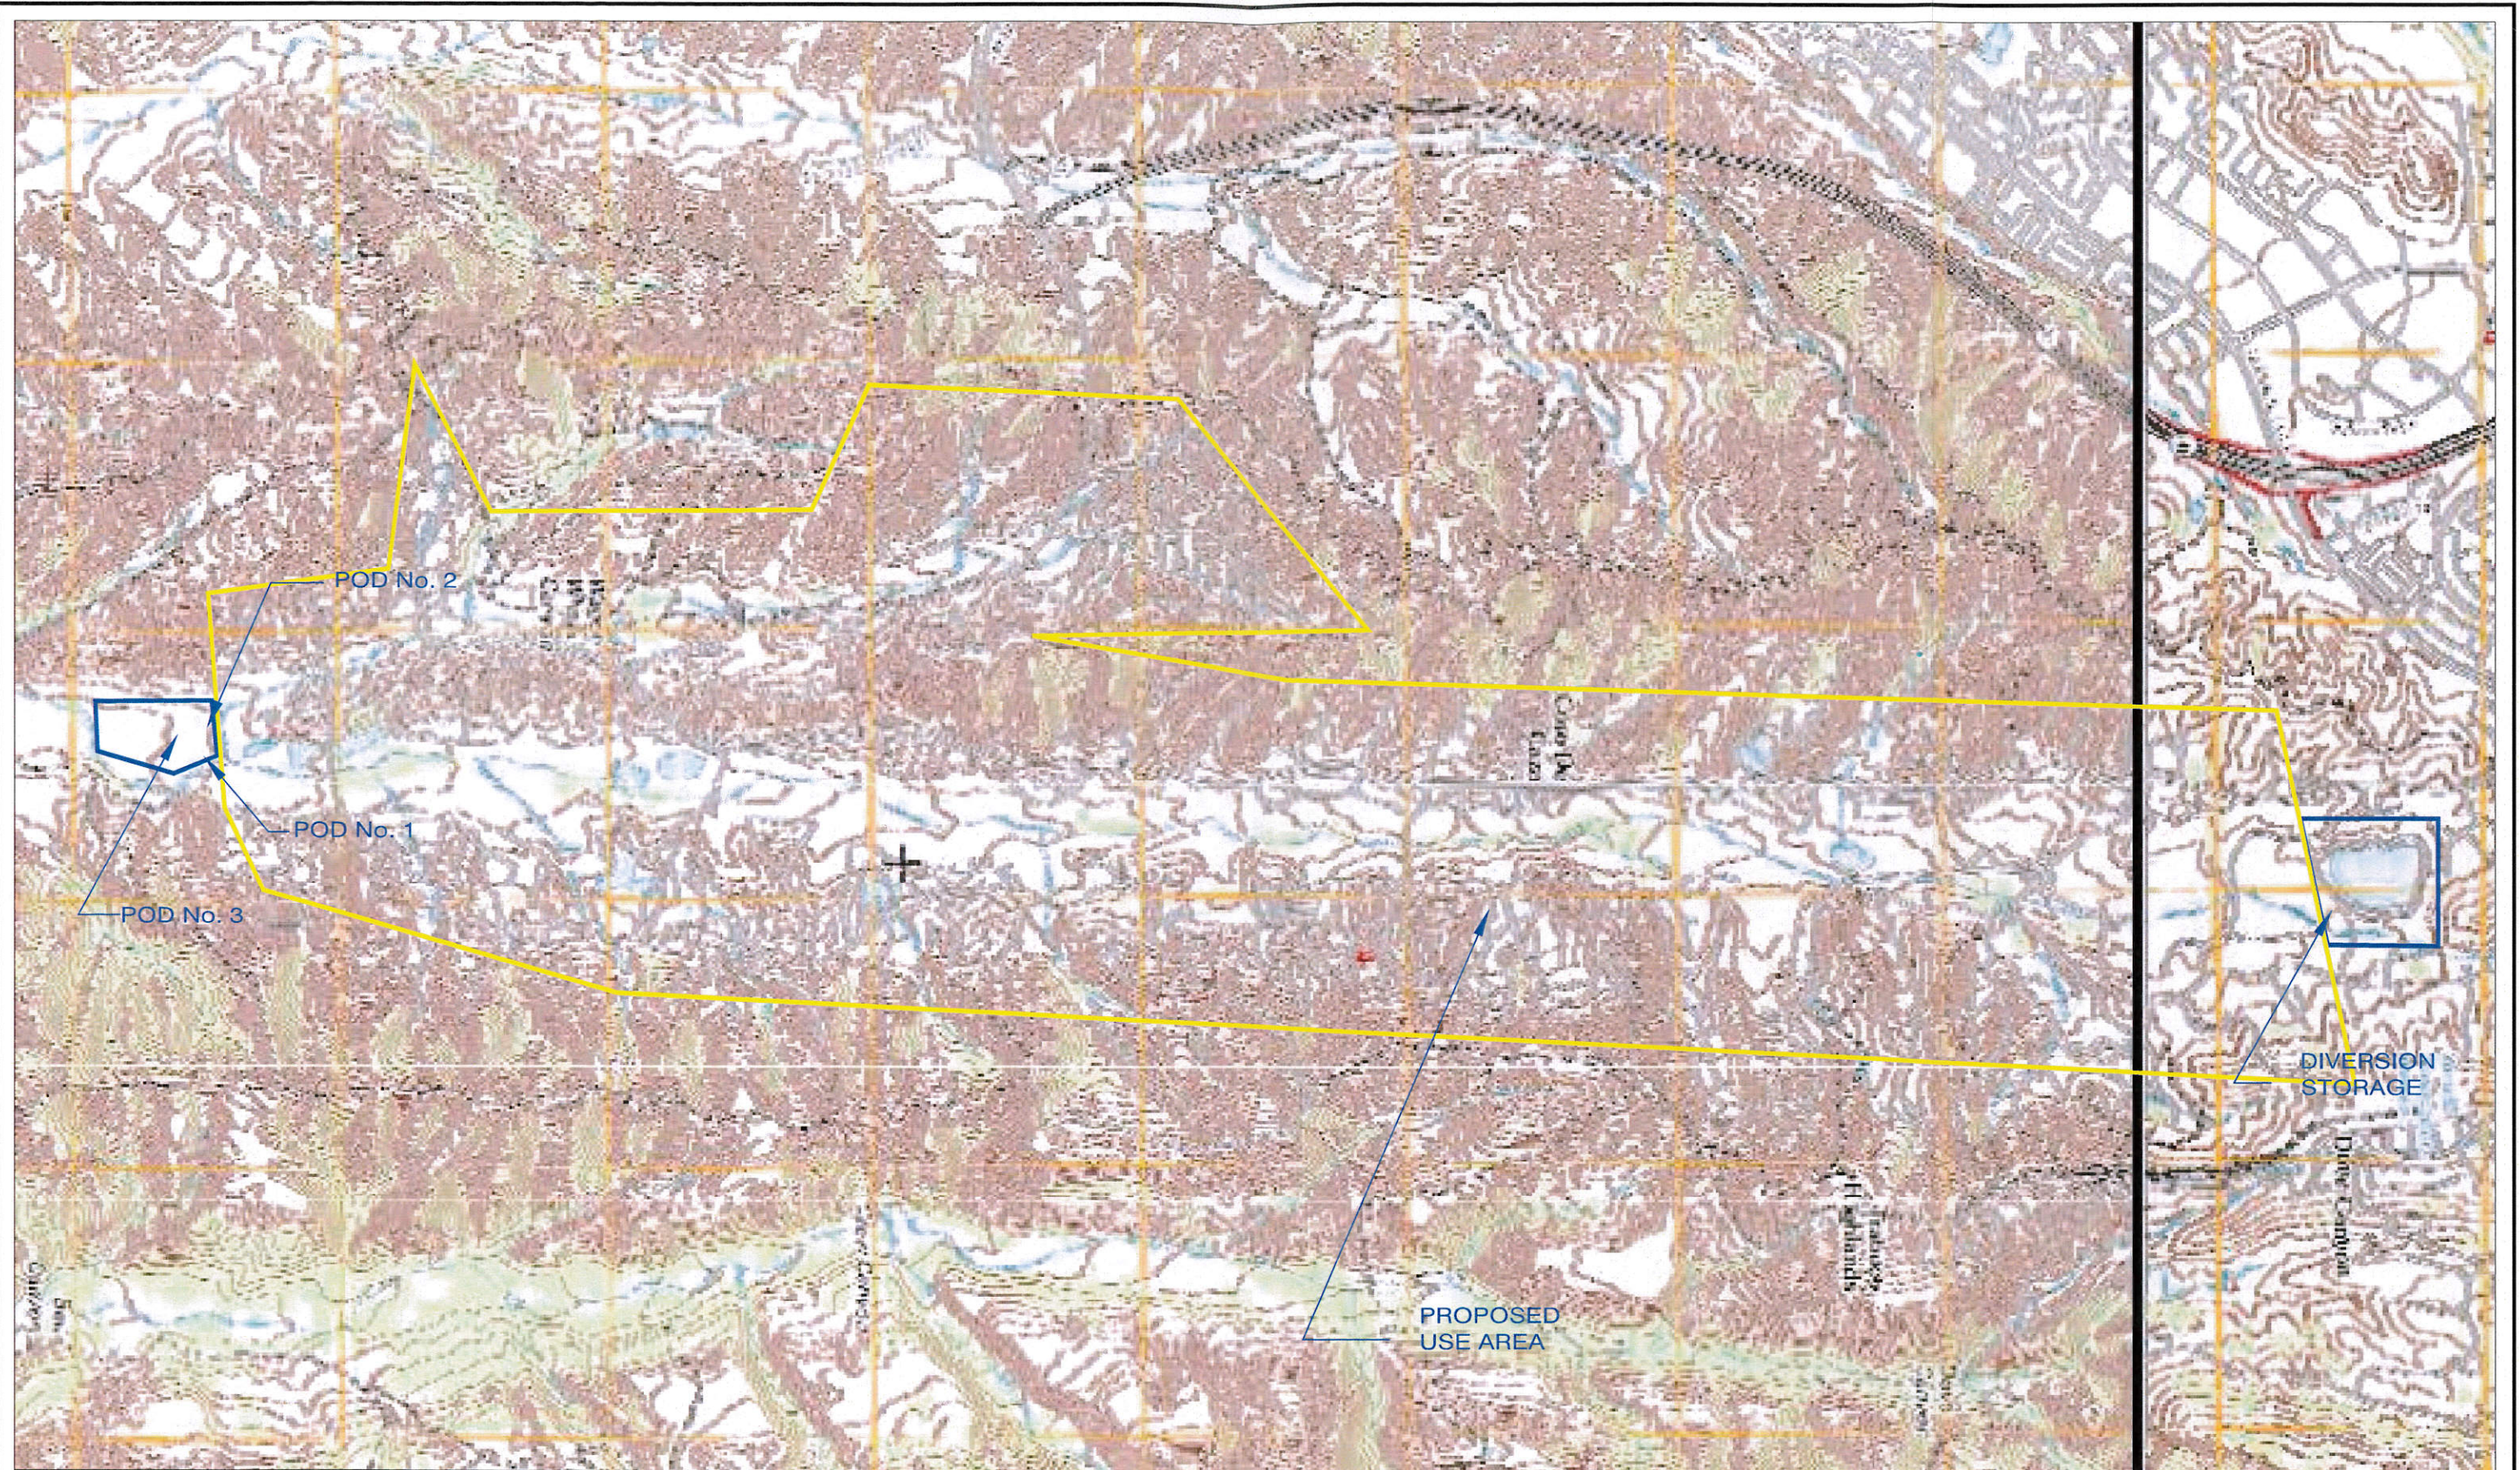

REV	DATE	BY	DESCRIPTION	APPROVED	DATE

WARNING
 0 1/2 1
 IF THIS BAR DOES NOT MEASURE 1" THEN DRAWING IS NOT TO SCALE.

DESIGNED XX
 DRAWN
 CHECKED
 JOB NUMBER

SANTA MARGARITA WATER DISTRICT
SAN JUAN CAPISTRANO, CA.
GOBERNADORA MULTIPURPOSE PROJECT

SANTA MARGARITA WATER DISTRICT
GOBERNADORA MULTIPURPOSE BASIN

DWG NO
 SHEET OF

