
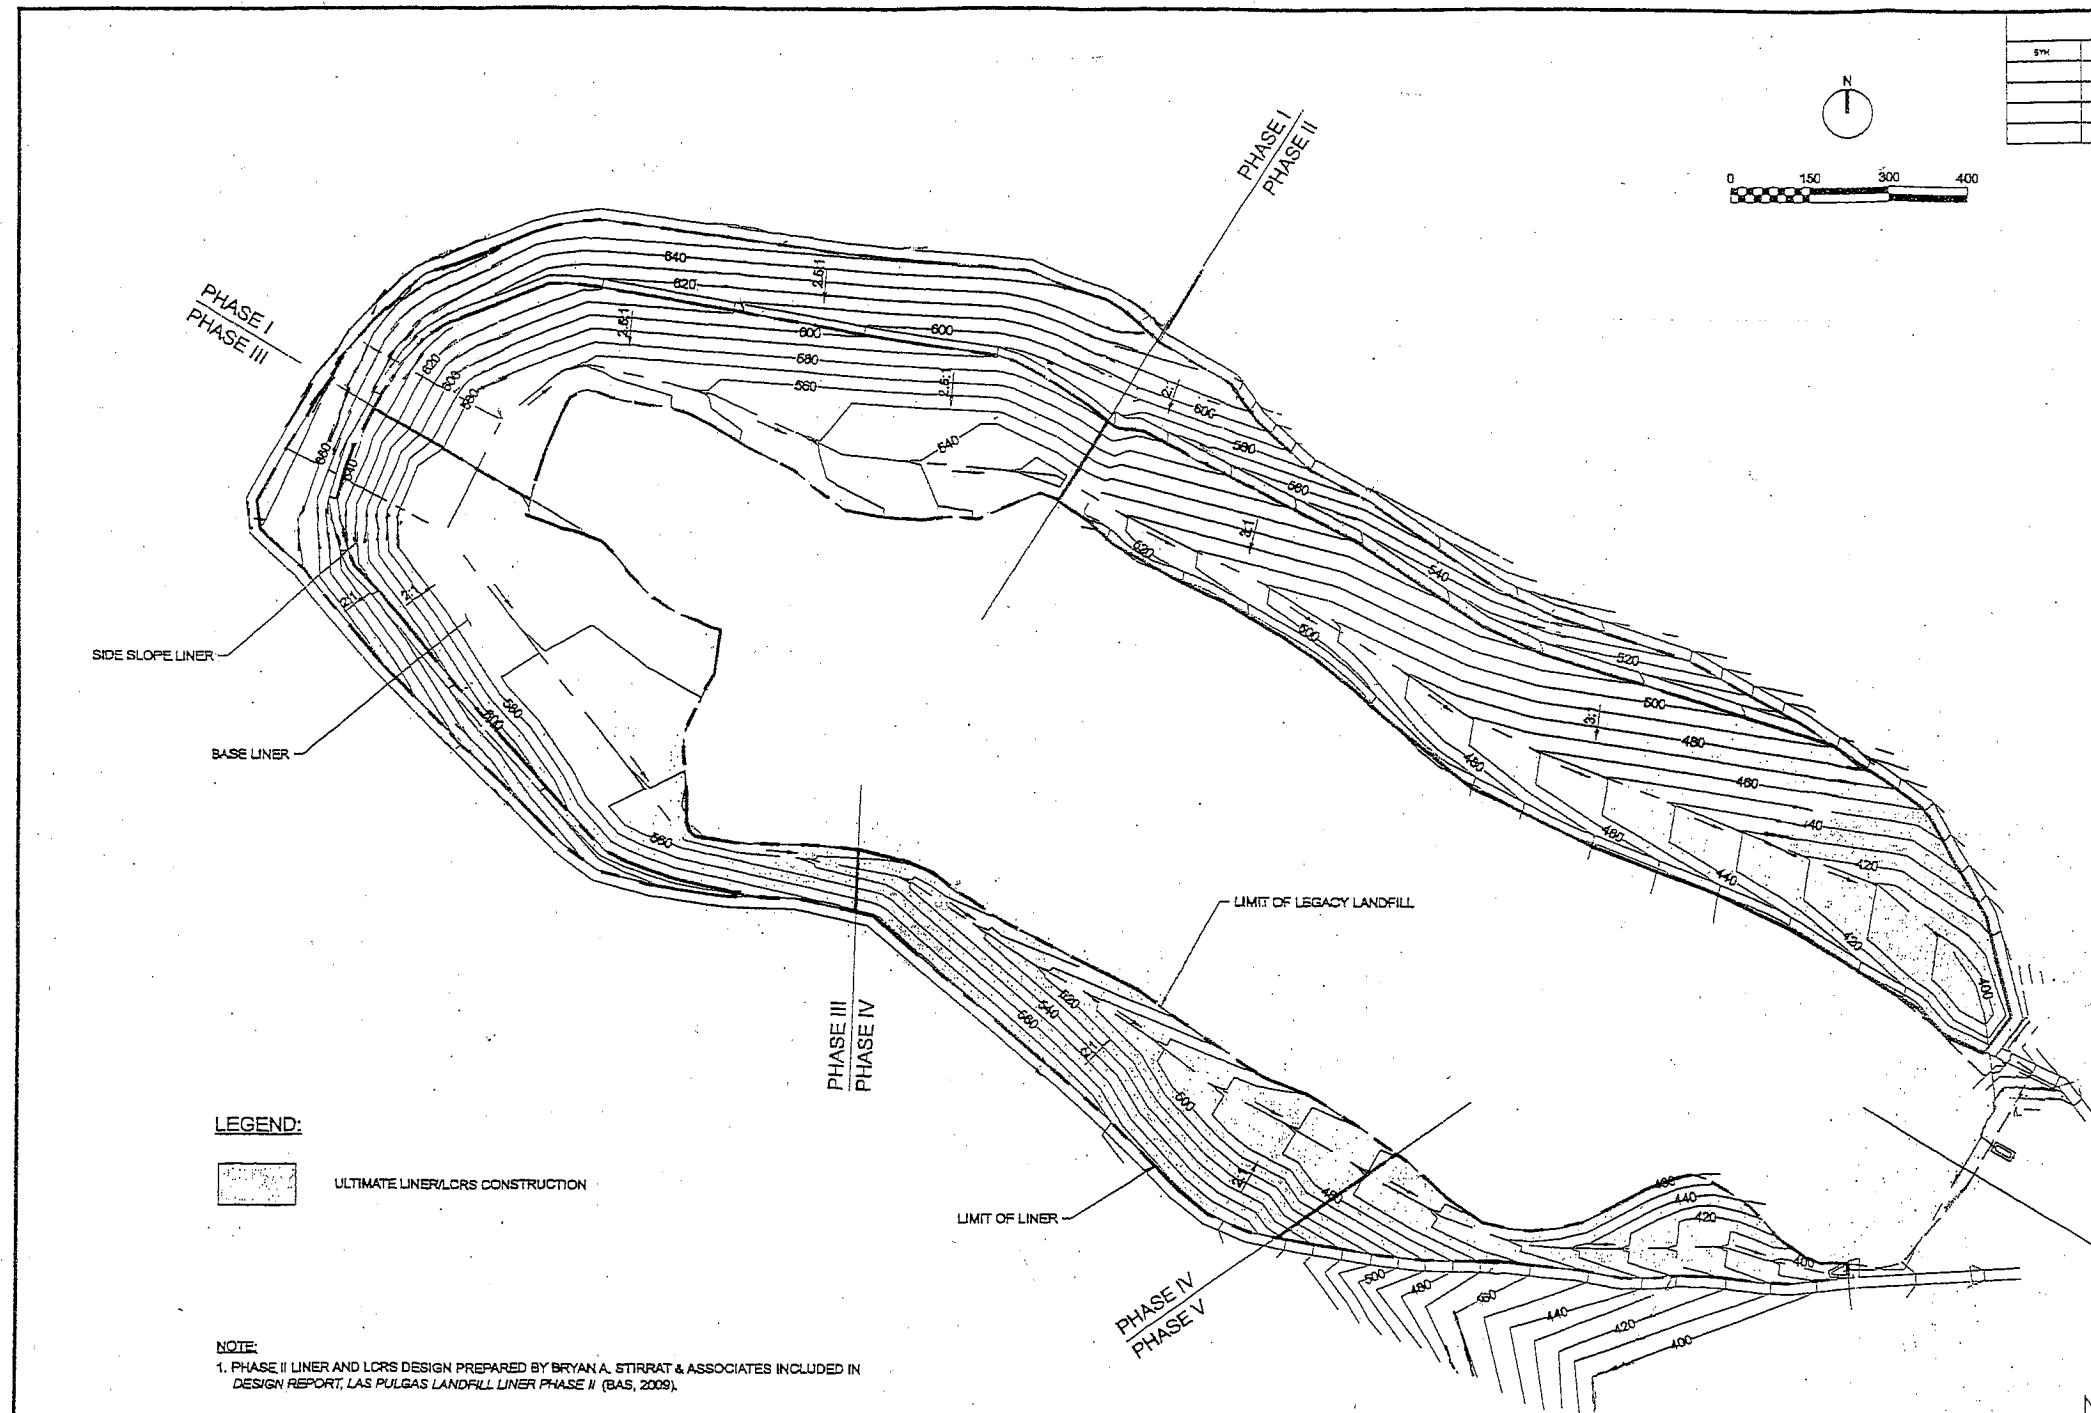


REVISIONS				
SYM	DESCRIPTION	PREP'D BY	DATE	APPROVED

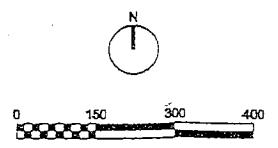

**LEGEND:**

 ULTIMATE LINER/LCRS CONSTRUCTION

**NOTE:**  
 1. PHASE II LINER AND LCRS DESIGN PREPARED BY BRYAN A. STIRRAAT & ASSOCIATES INCLUDED IN DESIGN REPORT, LAS PULGAS LANDFILL LINER PHASE II (BAS, 2009).

**NOT FOR CONSTRUCTION**

IF SHEET BORDER IS LESS THAN 21 X 33, OR 10.5 X 16.5 IT IS A REDUCED PRINT			
DESIGN	R. ALESC1	DATE	12/10/09
DRAWN	B. EILERT	DATE	12/10/09
E.I.C.	H. CODUJA	DATE	12/10/09
DEPARTMENT OF THE NAVY		NAVAL FACILITIES ENGINEERING COMMAND	
PUBLIC WORKS OFFICE			
MARINE CORPS BASE CAMP PENDLETON, CALIF.			
ULTIMATE LINER/LCRS PLAN			
LAS PULGAS LANDFILL			
SATISFACTORY TO	CHECK IDENT NO	SIZE	NAVIFAC
CUSTOMER	DATE	D	NO. C-GP-C003 C-3
APPROVED	DATE	CONT.	NSB711XX -C-XXXX
DESIGN MANAGER	DATE	SCALE	1"=150'
SPEC.		VARIOUS	
SHEET			4 OF 23