


Attachment 1  
 Former Western Farm Service  
 405 W. Beach Street, Watsonville  
 Santa Cruz County

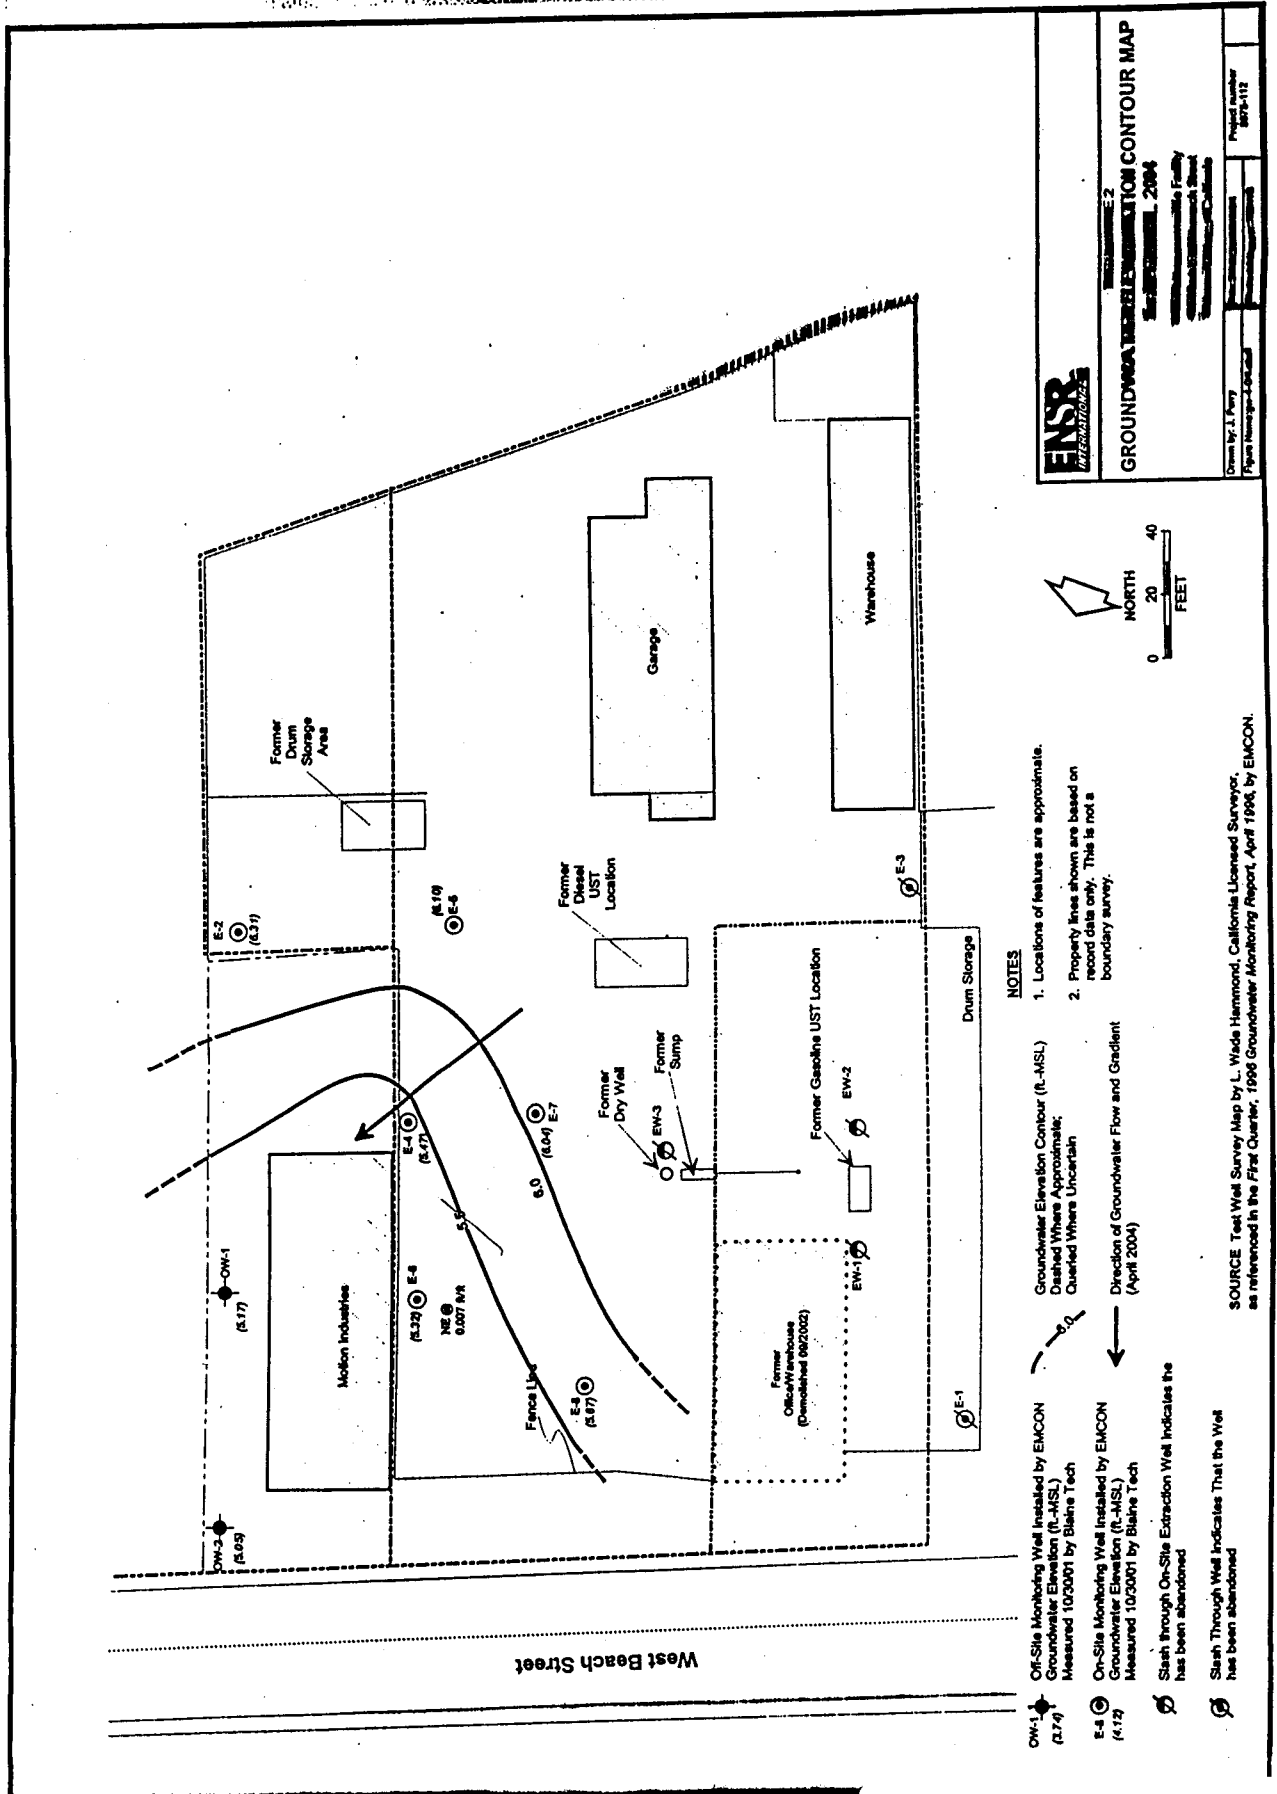

**ENSR**  
 ENVIRONMENTAL SERVICES  
 CONSULTANTS

**GROUNDWATER INVESTIGATION CONTOUR MAP**  
 PREPARED FOR: [Redacted]  
 DATE: [Redacted]  
 PROJECT NUMBER: [Redacted]

Drawn by: J. Perry  
 Project Number: [Redacted]

- NOTES**
1. Locations of features are approximate.
  2. Property lines shown are based on record data only. This is not a boundary survey.

- OW-1 (E-1) On-Site Monitoring Well Installed by EMCON Groundwater Elevation (ft.-MSL) Measured 10/20/01 By Blaine Tech
  - E-4 (E-4) On-Site Monitoring Well Installed by EMCON Groundwater Elevation (ft.-MSL) Measured 10/20/01 By Blaine Tech
  - Stash through On-Site Extraction Well Indicates the Stash has been abandoned
  - Stash through Well Indicates That the Well has been abandoned
- Groundwater Elevation Contour (ft.-MSL) Dashed Where Approximate; Queried Where Uncertain
- Direction of Groundwater Flow and Gradient (April 2004)
- SOURCE: Test Well Survey Map by L. Wade Hammond, California Licensed Surveyor, as referenced in the First Quarter, 1998 Groundwater Monitoring Report, April 1998, by EMCON.