

LEGEND

MW-1
87.91
MONITORING WELL WITH
GROUNDWATER ELEVATION
(ft. MSL)


SITE BOUNDARY

GROUNDWATER ELEVATION
CONTOUR

↙
ESTIMATED GROUNDWATER
FLOW DIRECTION

NO₃ 5.8
CONCENTRATION OF NITRATE AS
NITROGEN (mg/L)

0 40 80
APPROX.
SCALE IN FEET

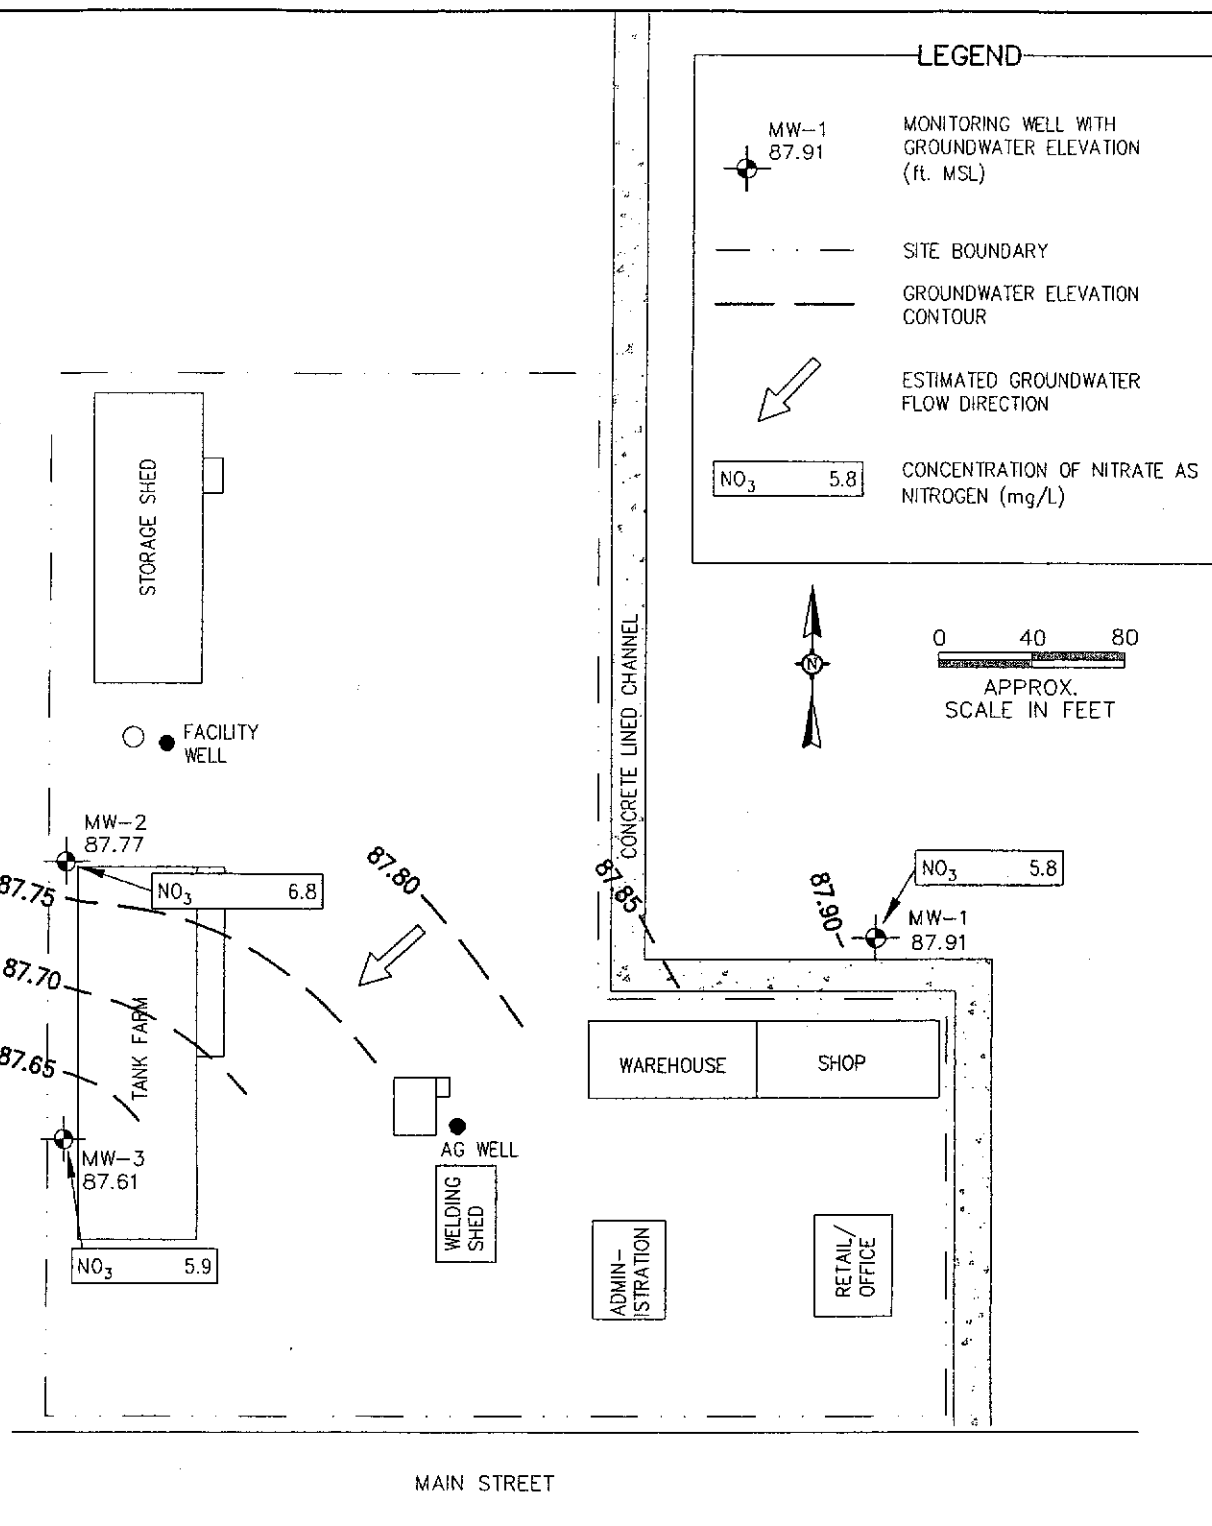

**Item No. 18, Attachment 3
October 21, 2005 Meeting
Western Farm Service**

GEOSYNTEC CONSULTANTS

ANALYTICAL RESULTS AND GROUNDWATER
ELEVATION CONTOURS - 19 JUNE 2005
WESTERN FARM SERVICE, INC., SANTA MARIA, CALIFORNIA

FIGURE NO.	3
PROJECT NO.	WR0265-MONG
DOCUMENT NO.	
DATE:	JUNE 2005