

# Groundwater Elevation Contours on January 19, 2005

312/320 N. Nopal St.  
Santa Barbara, CA.

Date: 12-04

Project No.  
66956


THC/Tecknit GW



EARTHTECH


A TUBE INTERNATIONAL LTD. COMPANY

Figure  
2

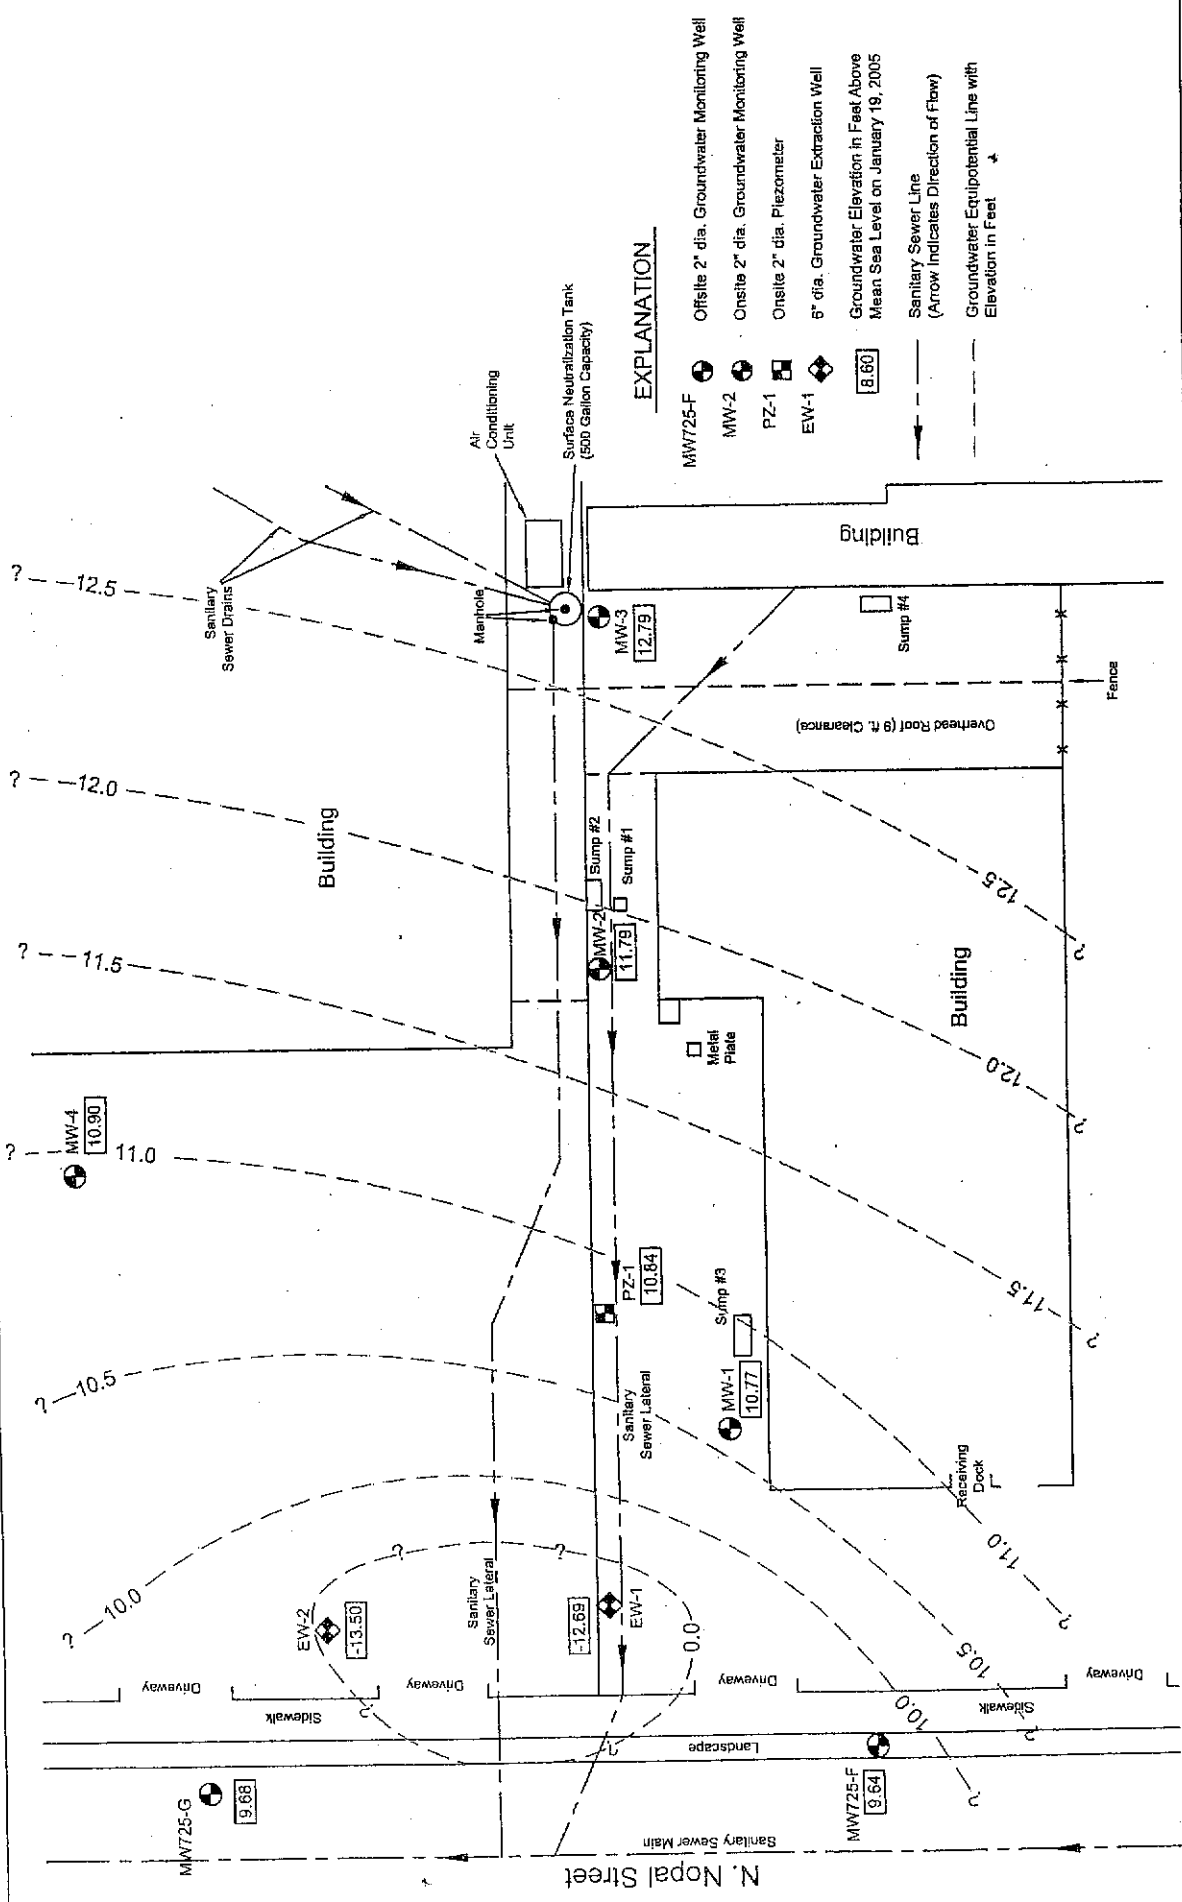

### EXPLANATION

- Offsite 2" dia. Groundwater Monitoring Well
- Onsite 2" dia. Groundwater Monitoring Well
- Onsite 2" dia. Piezometer
- 6" dia. Groundwater Extraction Well
- Mean Sea Level on January 19, 2005
- Sanitary Sewer Line (Arrow indicates Direction of Flow)
- Groundwater Equipotential Line with Elevation in Feet

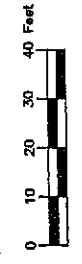

SCALE: 1" = 40'

