


Item No. 9 Attachment No. 2
 December 4-5, 2008 Meeting
 Underground Storage Tank Program
 & MTBE Cases

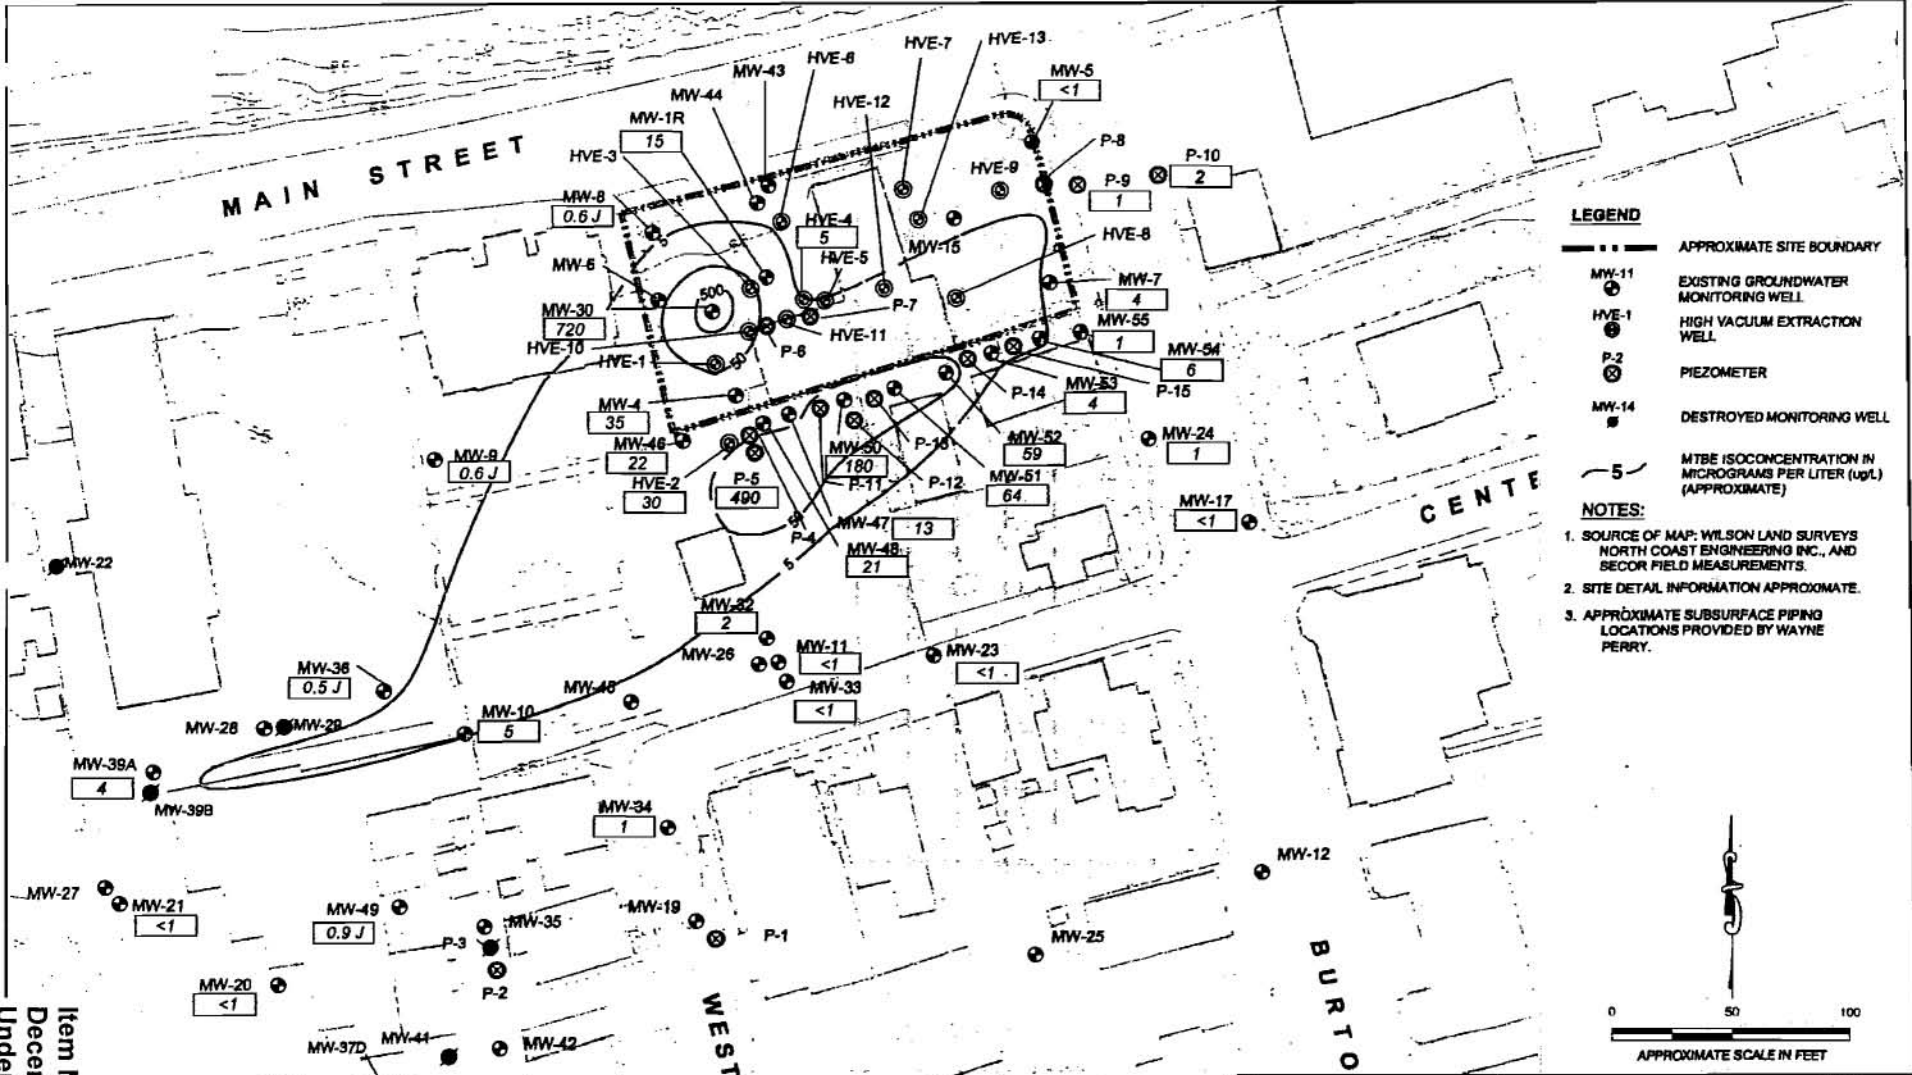

LEGEND

- APPROXIMATE SITE BOUNDARY
- MW-11 EXISTING GROUNDWATER MONITORING WELL
- HVE-1 HIGH VACUUM EXTRACTION WELL
- P-2 PIEZOMETER
- MW-14 DESTROYED MONITORING WELL
- 5 MTBE ISOCENTRATION IN MICROGRAMS PER LITER (µg/L) (APPROXIMATE)

NOTES:

1. SOURCE OF MAP: WILSON LAND SURVEYS NORTH COAST ENGINEERING INC., AND SECOR FIELD MEASUREMENTS.
2. SITE DETAIL INFORMATION APPROXIMATE.
3. APPROXIMATE SUBSURFACE PIPING LOCATIONS PROVIDED BY WAYNE PERRY.

<p>3437 EMPRESA DR SUITE A SAN LUIS OBISPO, CALIFORNIA PHONE (805) 546-0456 FAX (805) 546-0963</p>	FOR Chevron STATION NO. 9-0919 2194 MAIN STREET CAMBRIA, CALIFORNIA		SHALLOW ZONE GROUNDWATER MTBE ISOCENTRATIONS 3RD QUARTER 2008	FIGURE 9
	JOB NUMBER 1004.90919 A3	DRAWN BY S. SARTY	CHECKED BY D. ZIMMERMAN	APPROVED BY T. POKTER

C:\Chevron\Chevron_90919\GWM\GWM_2008\90816_3001_ISOMTBE.dwg 17:00 11/17/2008 pwn_11/17/2008