



Figure 1. Regional location map showing project location.

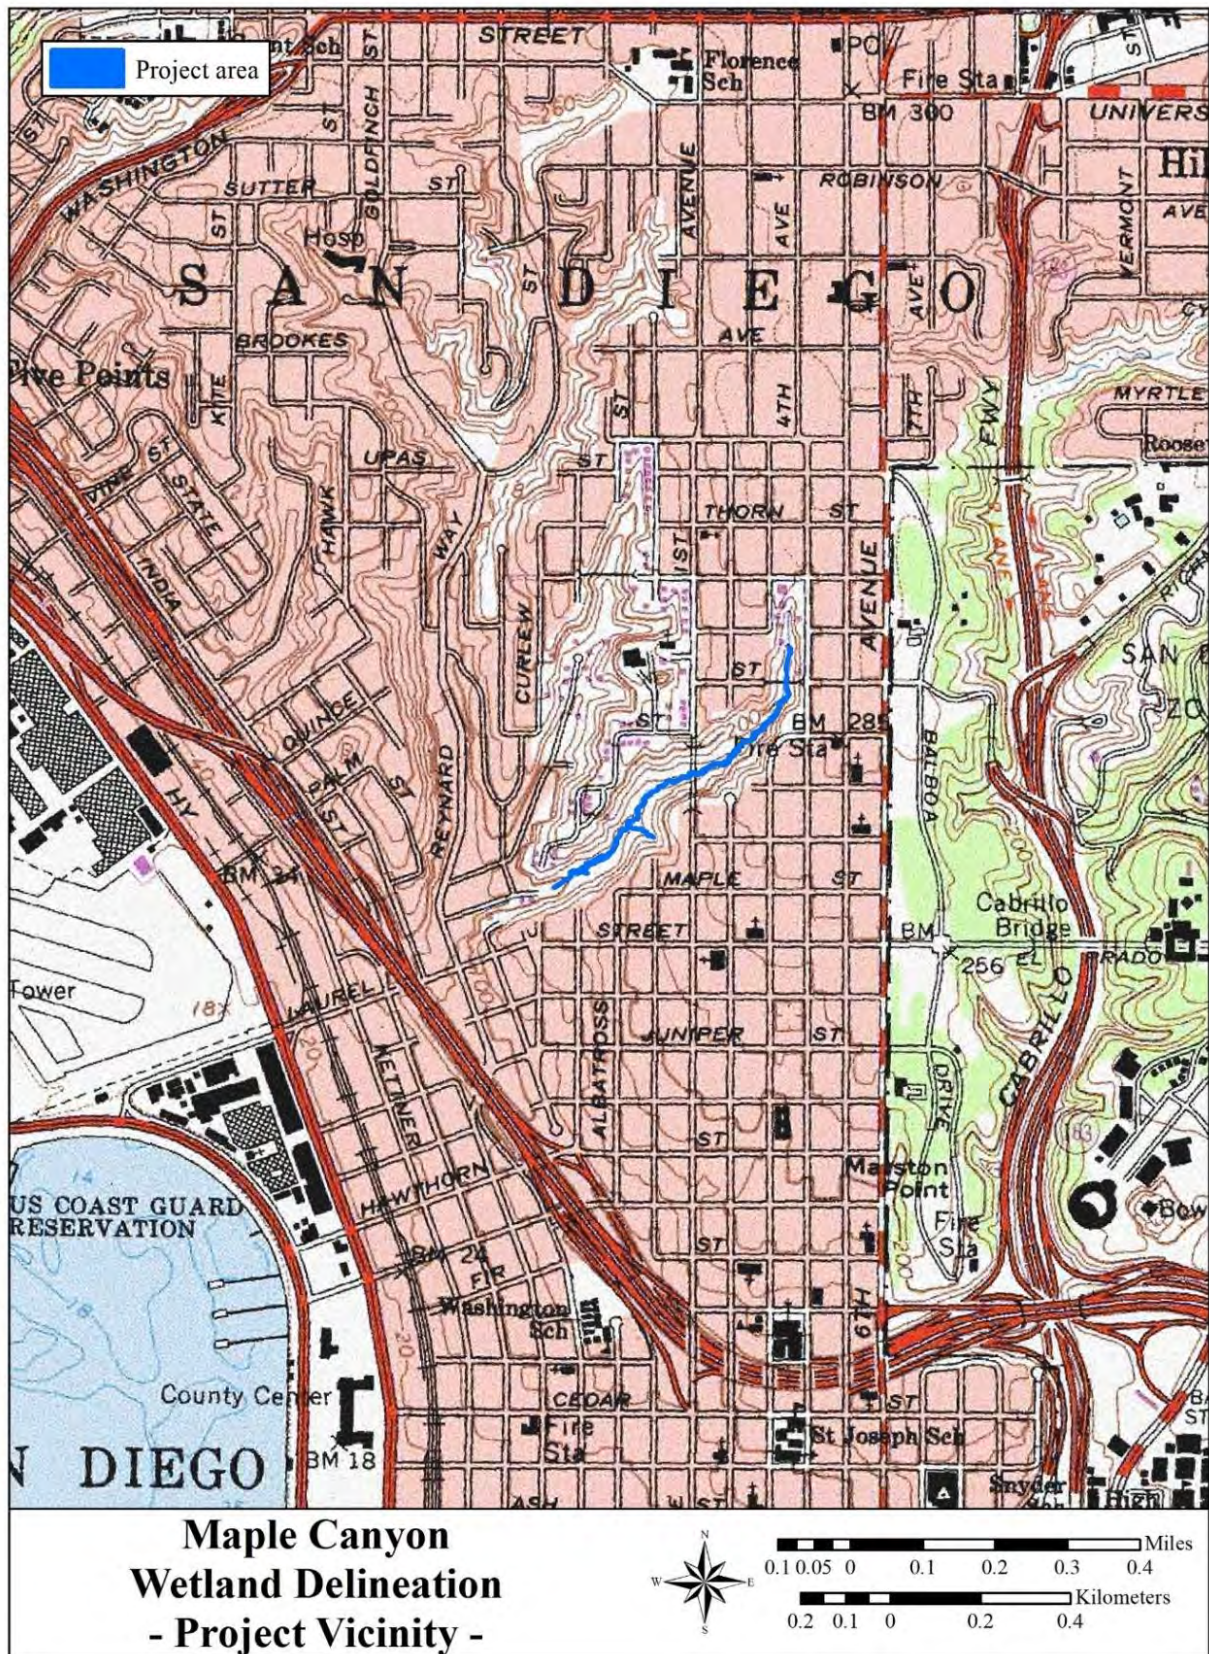



Figure 2. Project vicinity map showing Project location.


STREAMBED ALIGNMENT SUMMARY (PHASE 2 LIMITS)	
EXISTING STREAMBED LENGTH	2755'
PROPOSED STREAMBED LENGTH	2610'
% DIFFERENCE BETWEEN EXISTING AND PROPOSED STREAMBED LENGTH	-5%

SUMMARY OF JURISDICTIONAL AREAS (PHASE 2 LIMITS)	
	RWQCB
EXISTING JURISDICTIONAL ACREAGE	0.327
PROPOSED JURISDICTIONAL ACREAGE	1.01

NOTE:
1. VALUES PROVIDED ABOVE INCLUDE ONLY THE LIMITS OF PHASE 2 IMPROVEMENTS AND DOES NOT INCLUDE ANY VALUES BEYOND THE LIMITS OF PHASE 2.

Figure 3A. Project impacts to waters of the State in the south section of Maple Canyon.

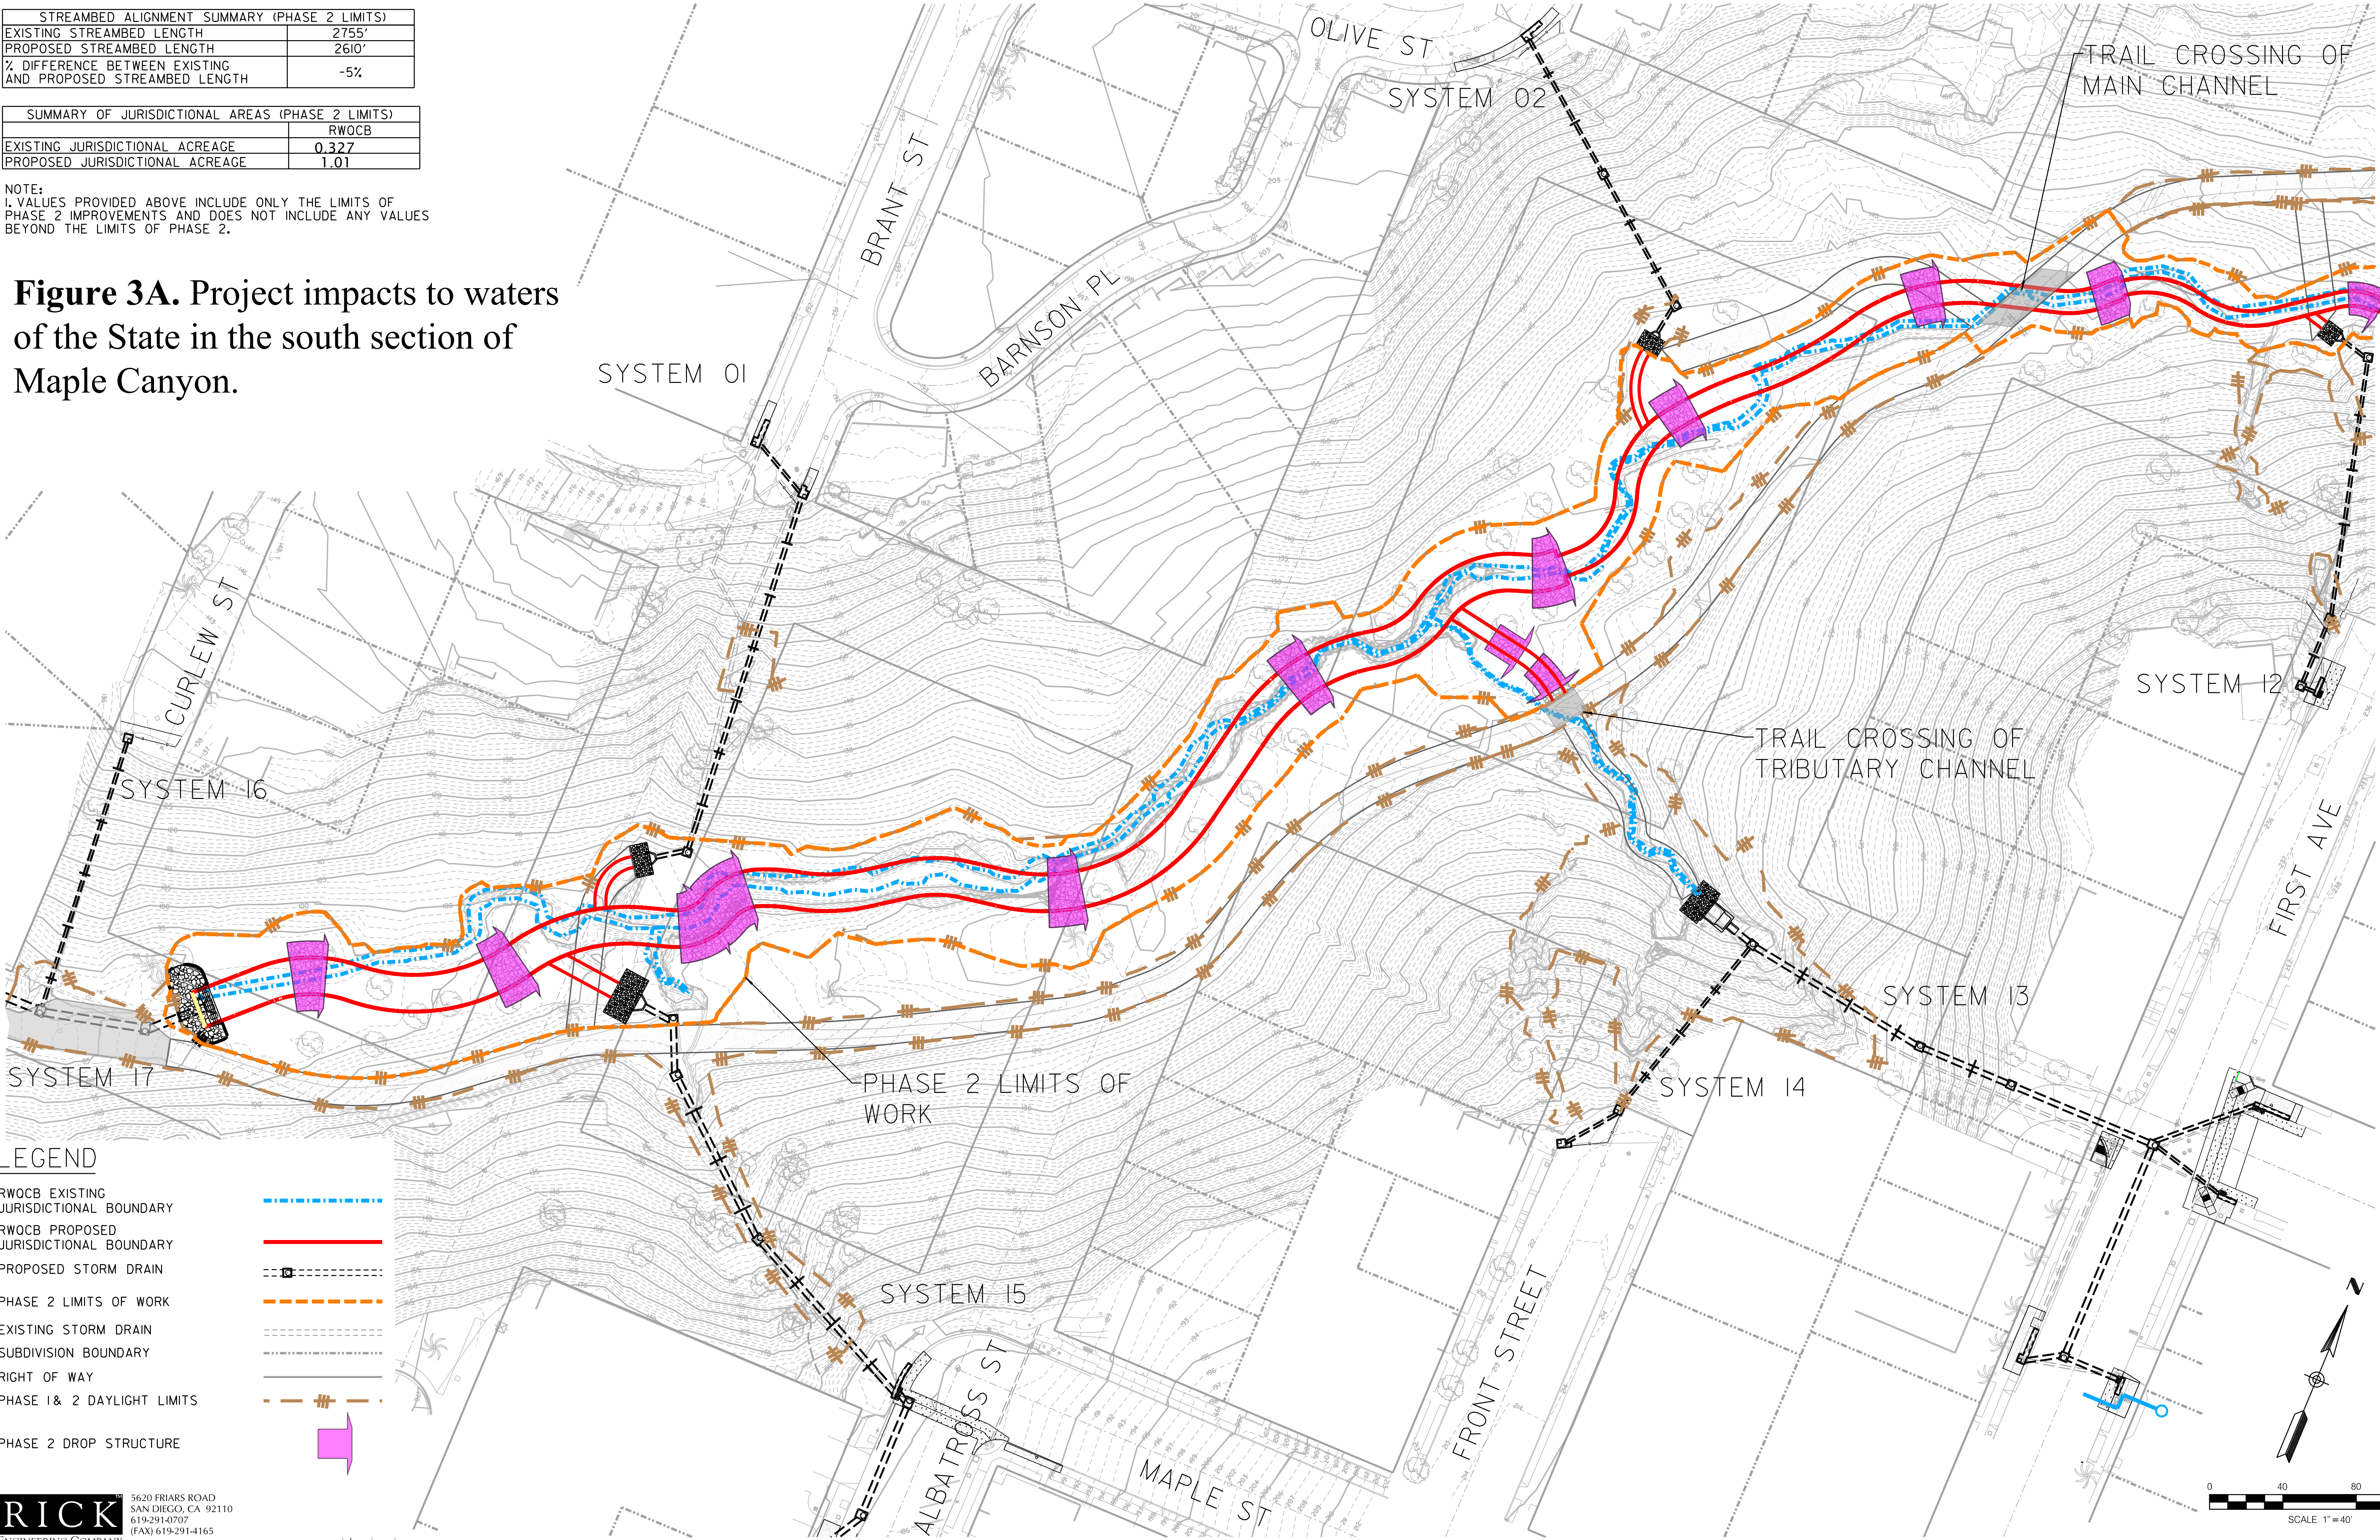

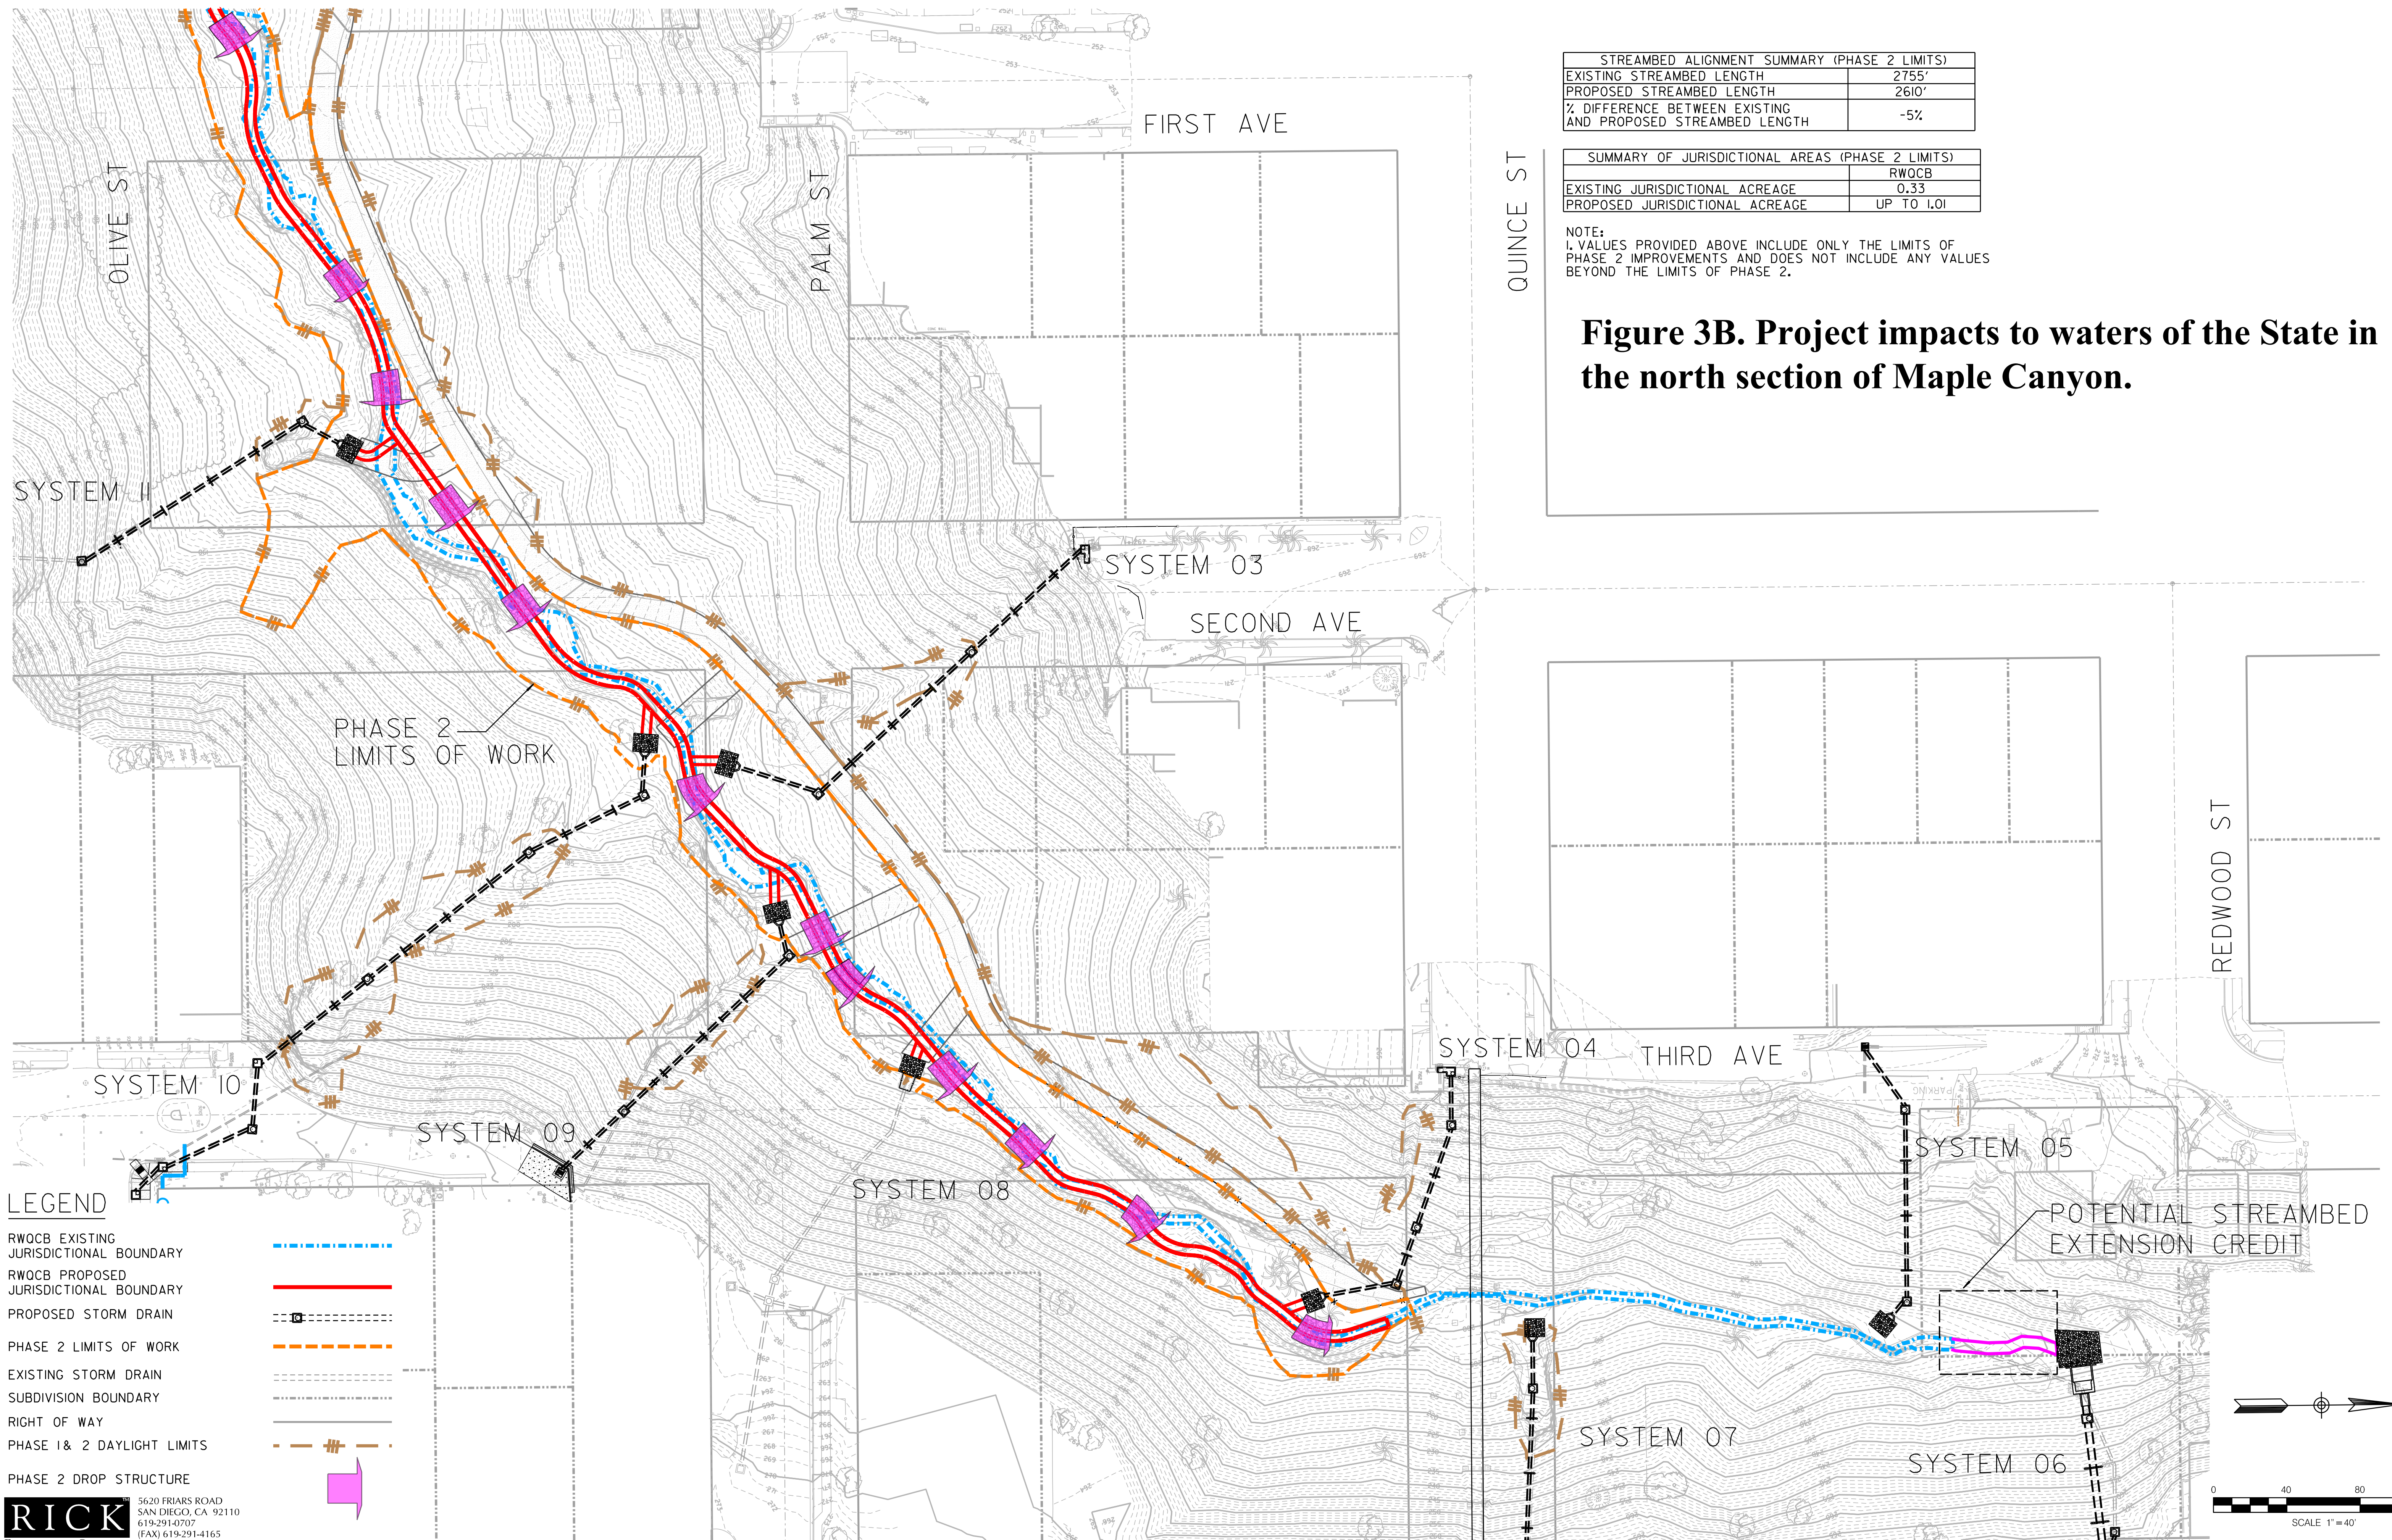

STREAMBED ALIGNMENT SUMMARY (PHASE 2 LIMITS)	
EXISTING STREAMBED LENGTH	2755'
PROPOSED STREAMBED LENGTH	2610'
% DIFFERENCE BETWEEN EXISTING AND PROPOSED STREAMBED LENGTH	-5%

SUMMARY OF JURISDICTIONAL AREAS (PHASE 2 LIMITS)	
	RWQCB
EXISTING JURISDICTIONAL ACREAGE	0.33
PROPOSED JURISDICTIONAL ACREAGE	UP TO 1.01

NOTE:
1. VALUES PROVIDED ABOVE INCLUDE ONLY THE LIMITS OF PHASE 2 IMPROVEMENTS AND DOES NOT INCLUDE ANY VALUES BEYOND THE LIMITS OF PHASE 2.

Figure 3B. Project impacts to waters of the State in the north section of Maple Canyon.

LEGEND

- RWQCB EXISTING JURISDICTIONAL BOUNDARY
- RWQCB PROPOSED JURISDICTIONAL BOUNDARY
- PROPOSED STORM DRAIN
- PHASE 2 LIMITS OF WORK
- EXISTING STORM DRAIN
- SUBDIVISION BOUNDARY
- RIGHT OF WAY
- PHASE 1 & 2 DAYLIGHT LIMITS
- PHASE 2 DROP STRUCTURE

RICK
ENGINEERING COMPANY

5620 FRIARS ROAD
SAN DIEGO, CA 92110
619-291-0707
(FAX) 619-291-4165

rickengineering.com
rickeng.com

San Diego Riverside • Orange • Sacramento • San Luis Obispo • Phoenix • Tucson • Denver