


45 000m E

46 000m E

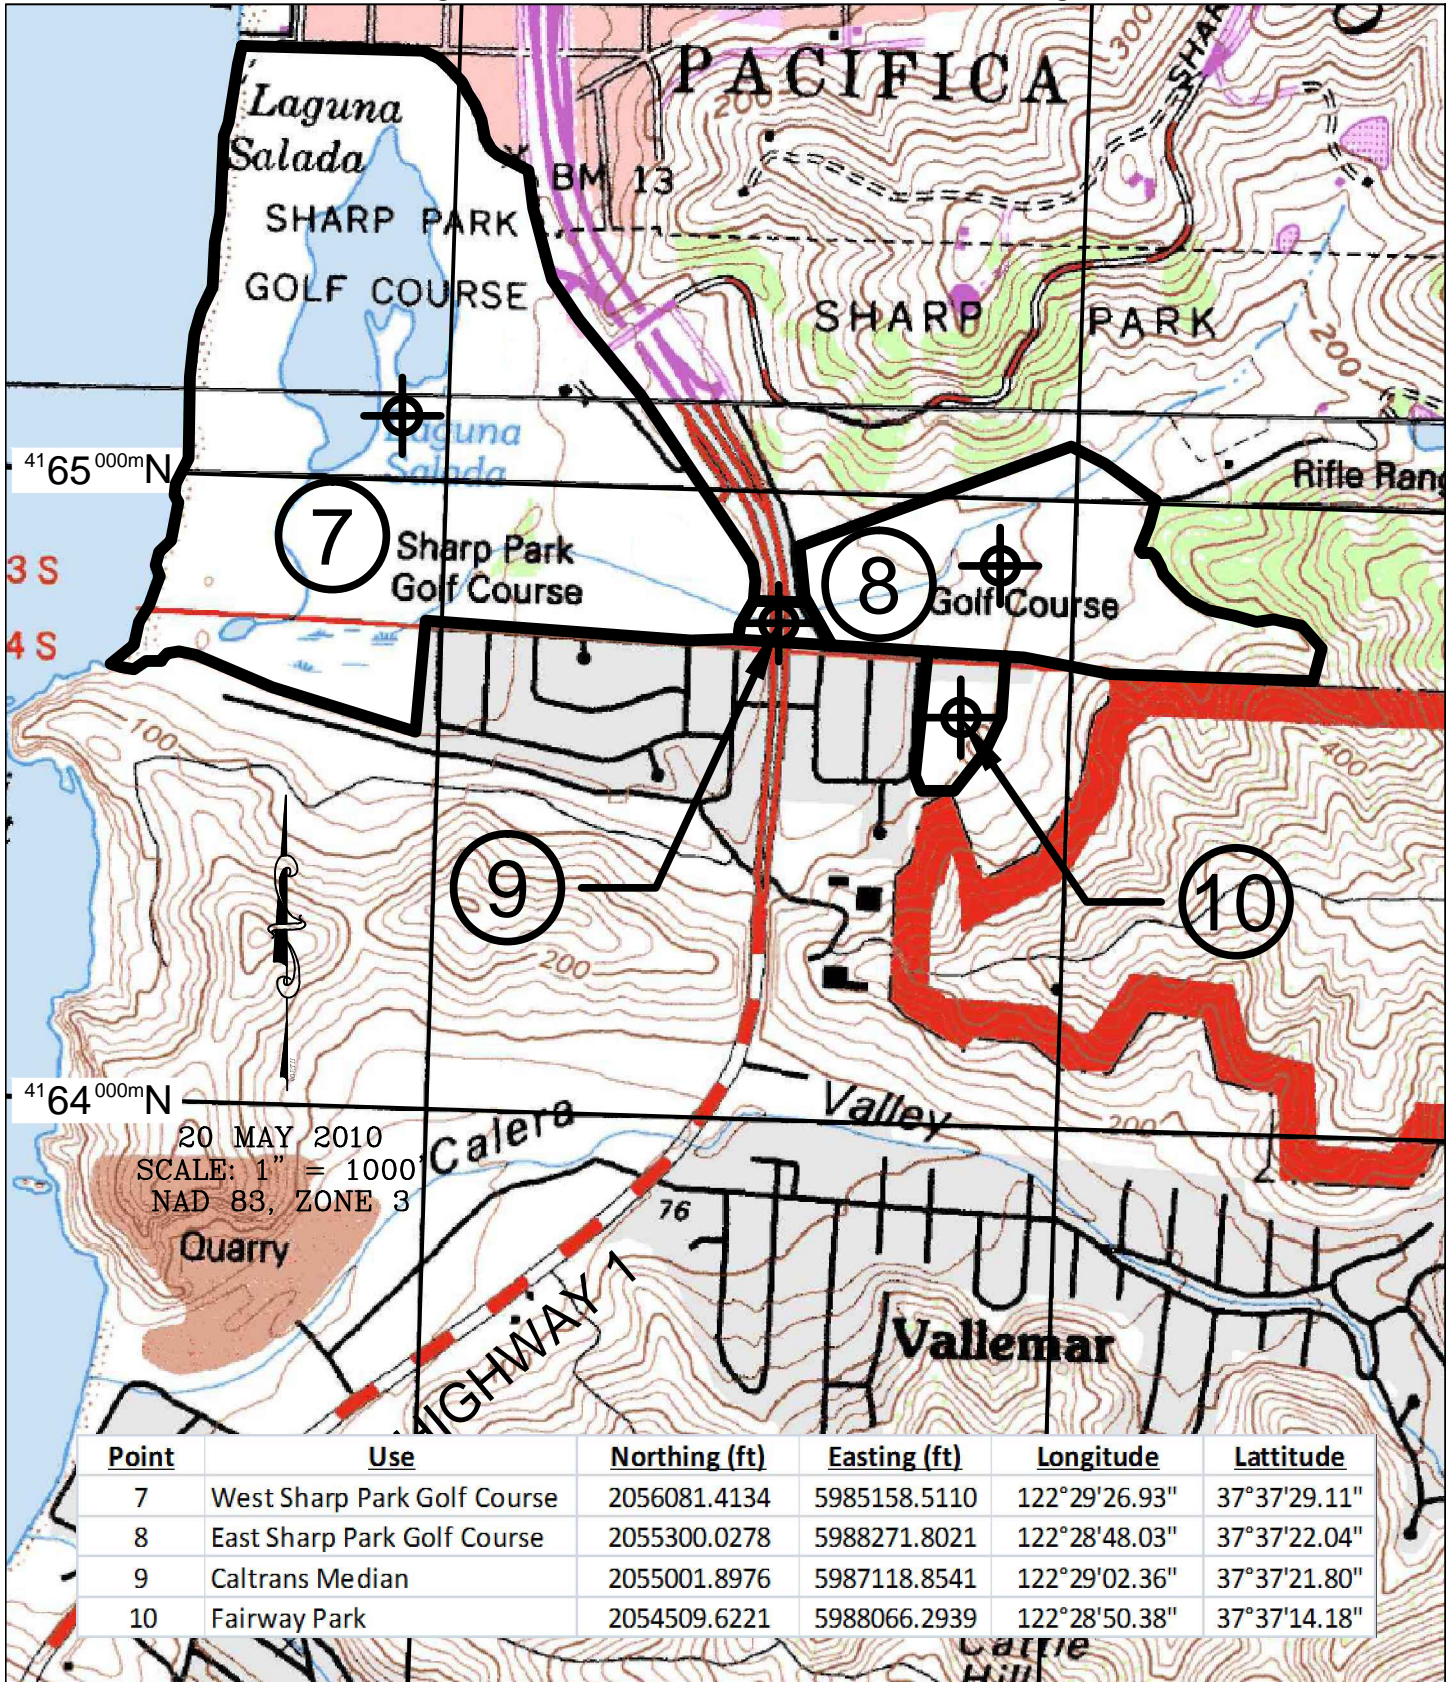

20 MAY 2010
 SCALE: 1" = 1000'
 NAD 83, ZONE 3

Point	Use	Northing (ft)	Easting (ft)	Longitude	Latitude
7	West Sharp Park Golf Course	2056081.4134	5985158.5110	122°29'26.93"	37°37'29.11"
8	East Sharp Park Golf Course	2055300.0278	5988271.8021	122°28'48.03"	37°37'22.04"
9	Caltrans Median	2055001.8976	5987118.8541	122°29'02.36"	37°37'21.80"
10	Fairway Park	2054509.6221	5988066.2939	122°28'50.38"	37°37'14.18"

PLAN OF USE MAP
 USAGE AREAS IN SOUTHERN PORTION
 OF PACIFICA

PACIFICA

CA

Professional Land Services
 Michael S. Mahoney, P.L.S.
 California License Number : 5577
 901 Sneath Lane, #117
 San Bruno, CA 94066
 Phone/FAX 650-244-9867

- * Site Planning
- * Title Investigations
- * Legal Descriptions
- * Surveying & Mapping

